

PLAT OF CROSS STREET

FROM CHARLES ST. TO WEST RIVER ST.

IN TWO SHEETS.


SCALE 40 FEET PER INCH.

PROVIDENCE, R.I.
CITY ENGINEER'S OFFICE
STREET LINE DEPT.

Nov. 22, 1893

021906

Additions in blue April 30, 1956

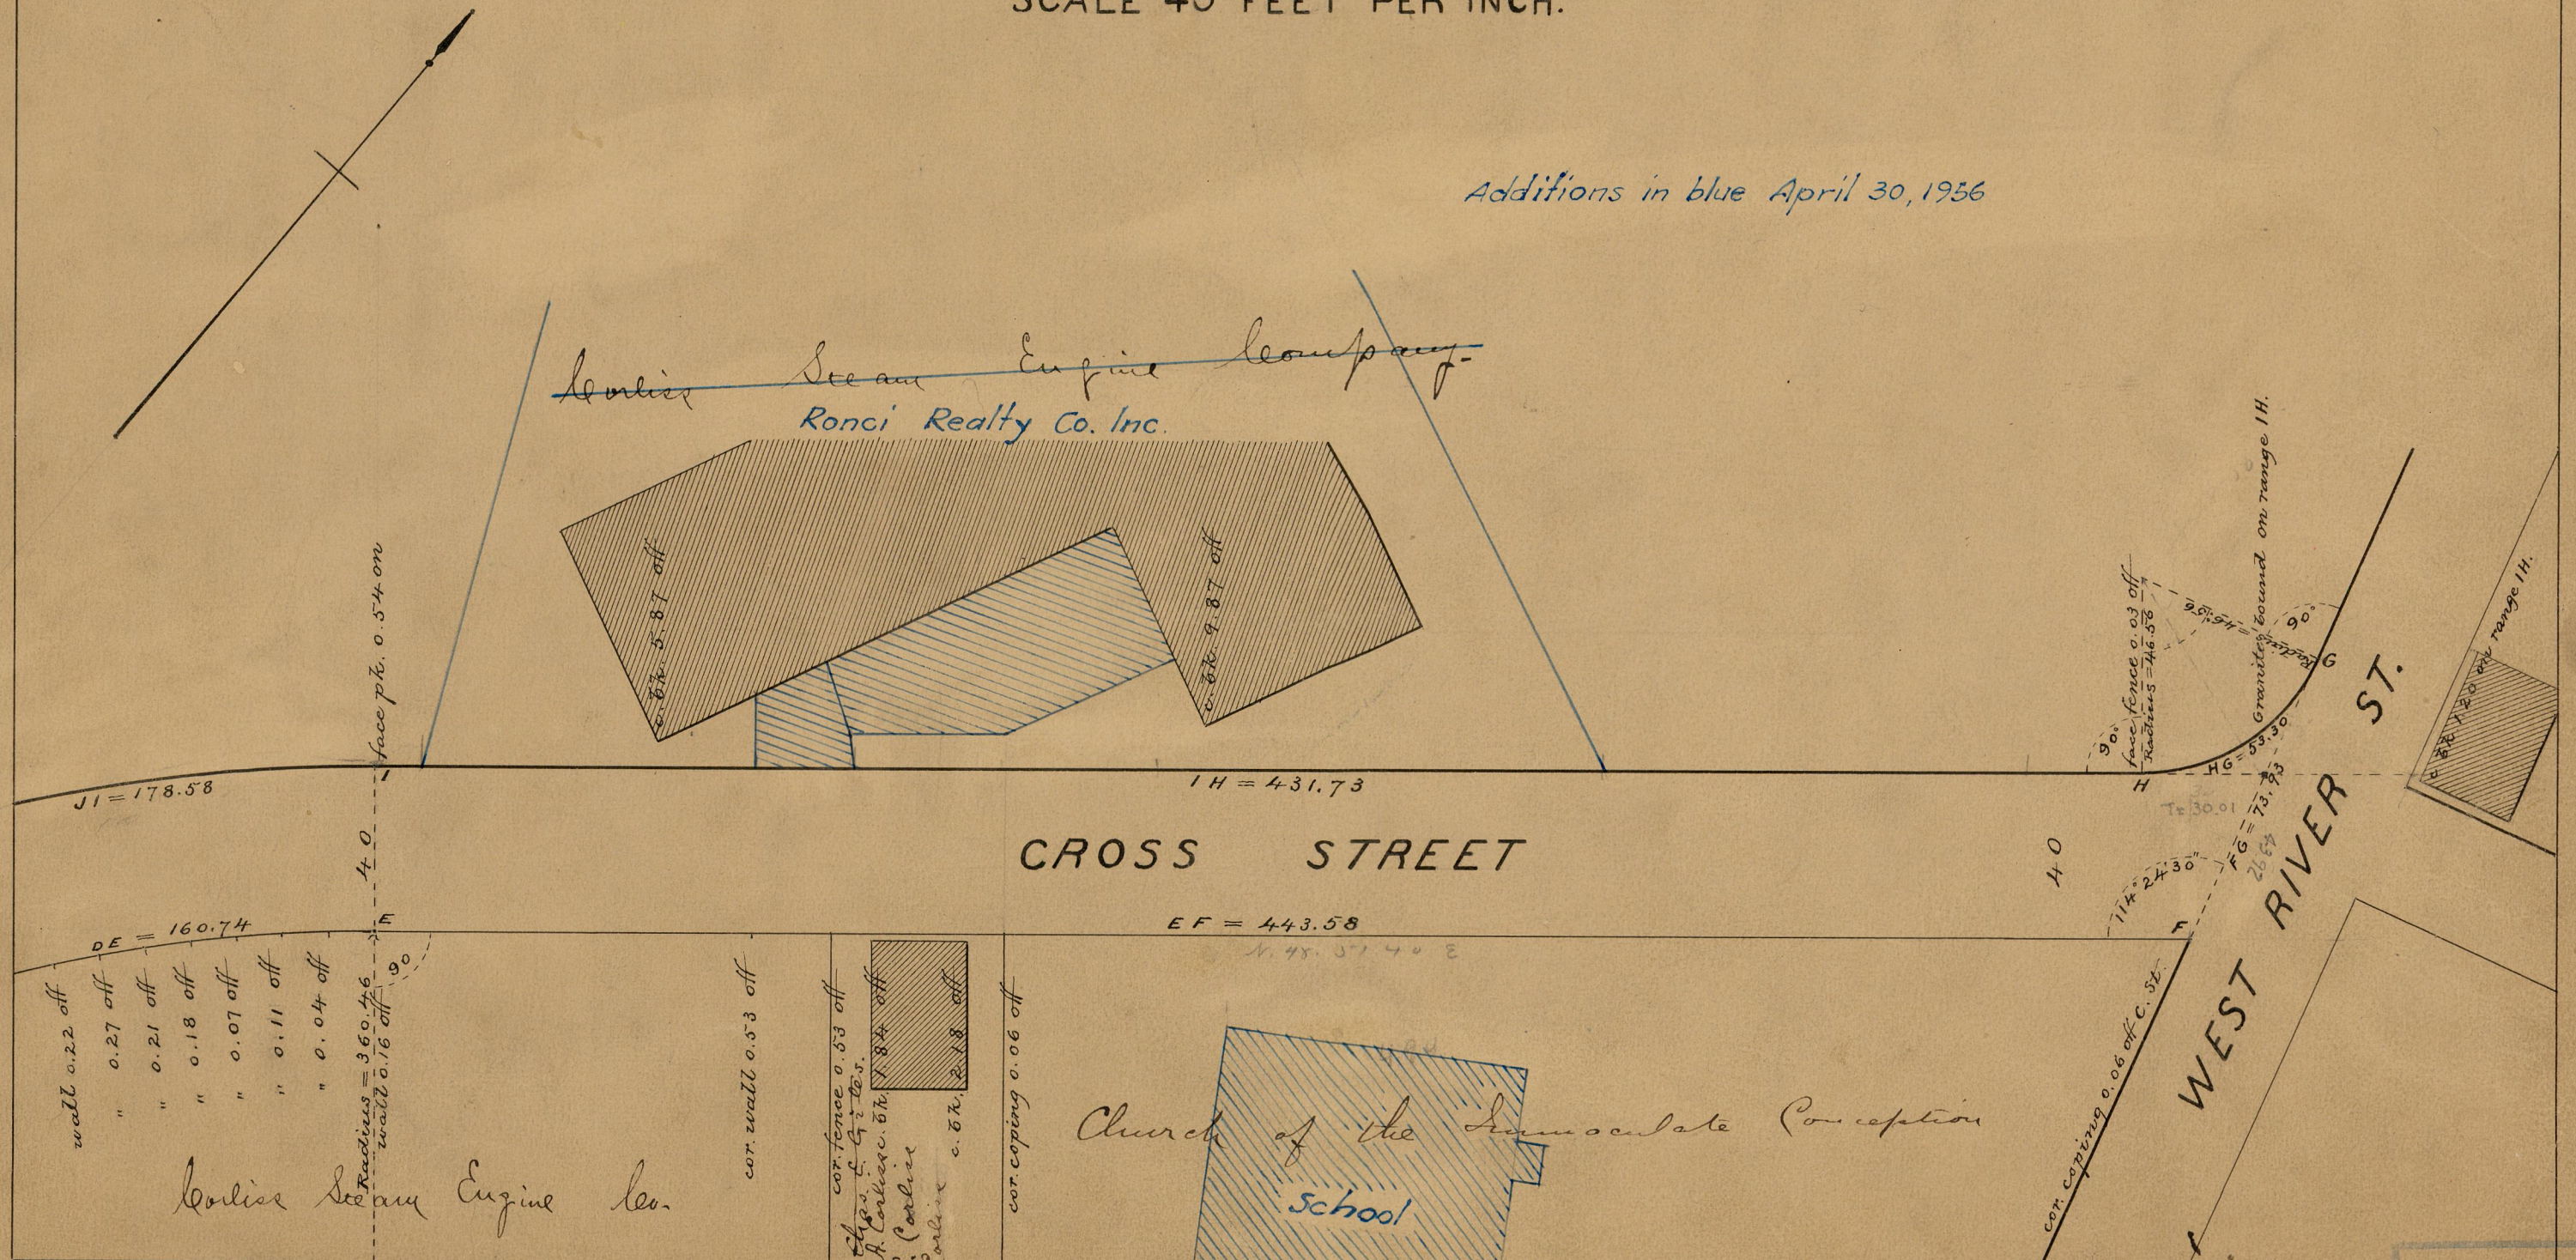

84
B-22

84
B-22

OFFICE No. 11960
DRAWER " 84
B-22

B-22