

PLAT OF
EVERGREEN STREET

FROM NORTH MAIN ST. TO CAMP ST.

IN TWO SHEETS.


SCALE 40 FEET PER INCH.

1112.02

PROVIDENCE, R.I.
CITY ENGINEER'S OFFICE
STREET LINE DEPT.

Nov. 2, 1893

021813

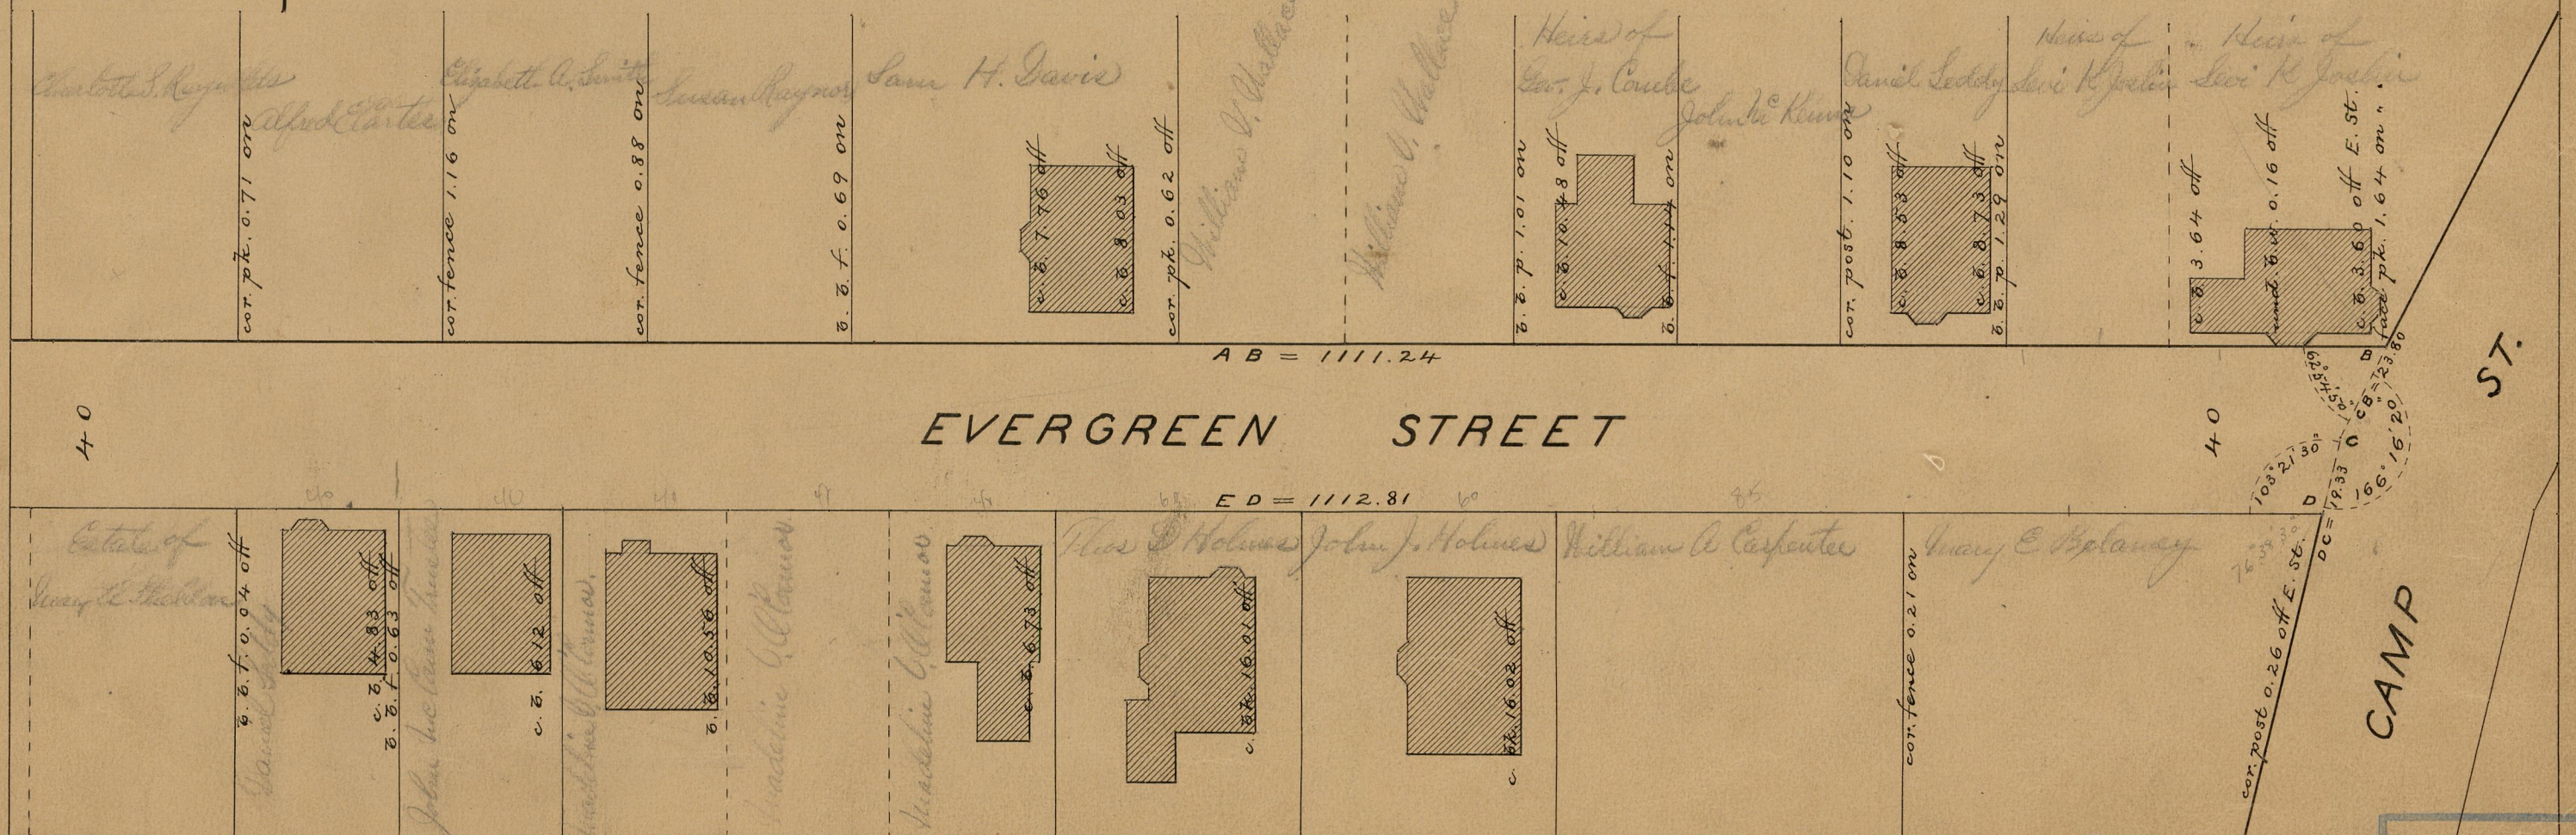

OFFICE No. 11973
DRAWER 84
SHEET B-24