

PROVIDENCE, R.I.
CITY ENGINEER'S OFFICE
STREET LINE DEPT.

Nov. 2, 1893

021812


PLAT OF EVERGREEN STREET

FROM NORTH MAIN ST. TO CAMP ST.

IN TWO SHEETS.

SCALE 40 FEET PER INCH.

1112.02

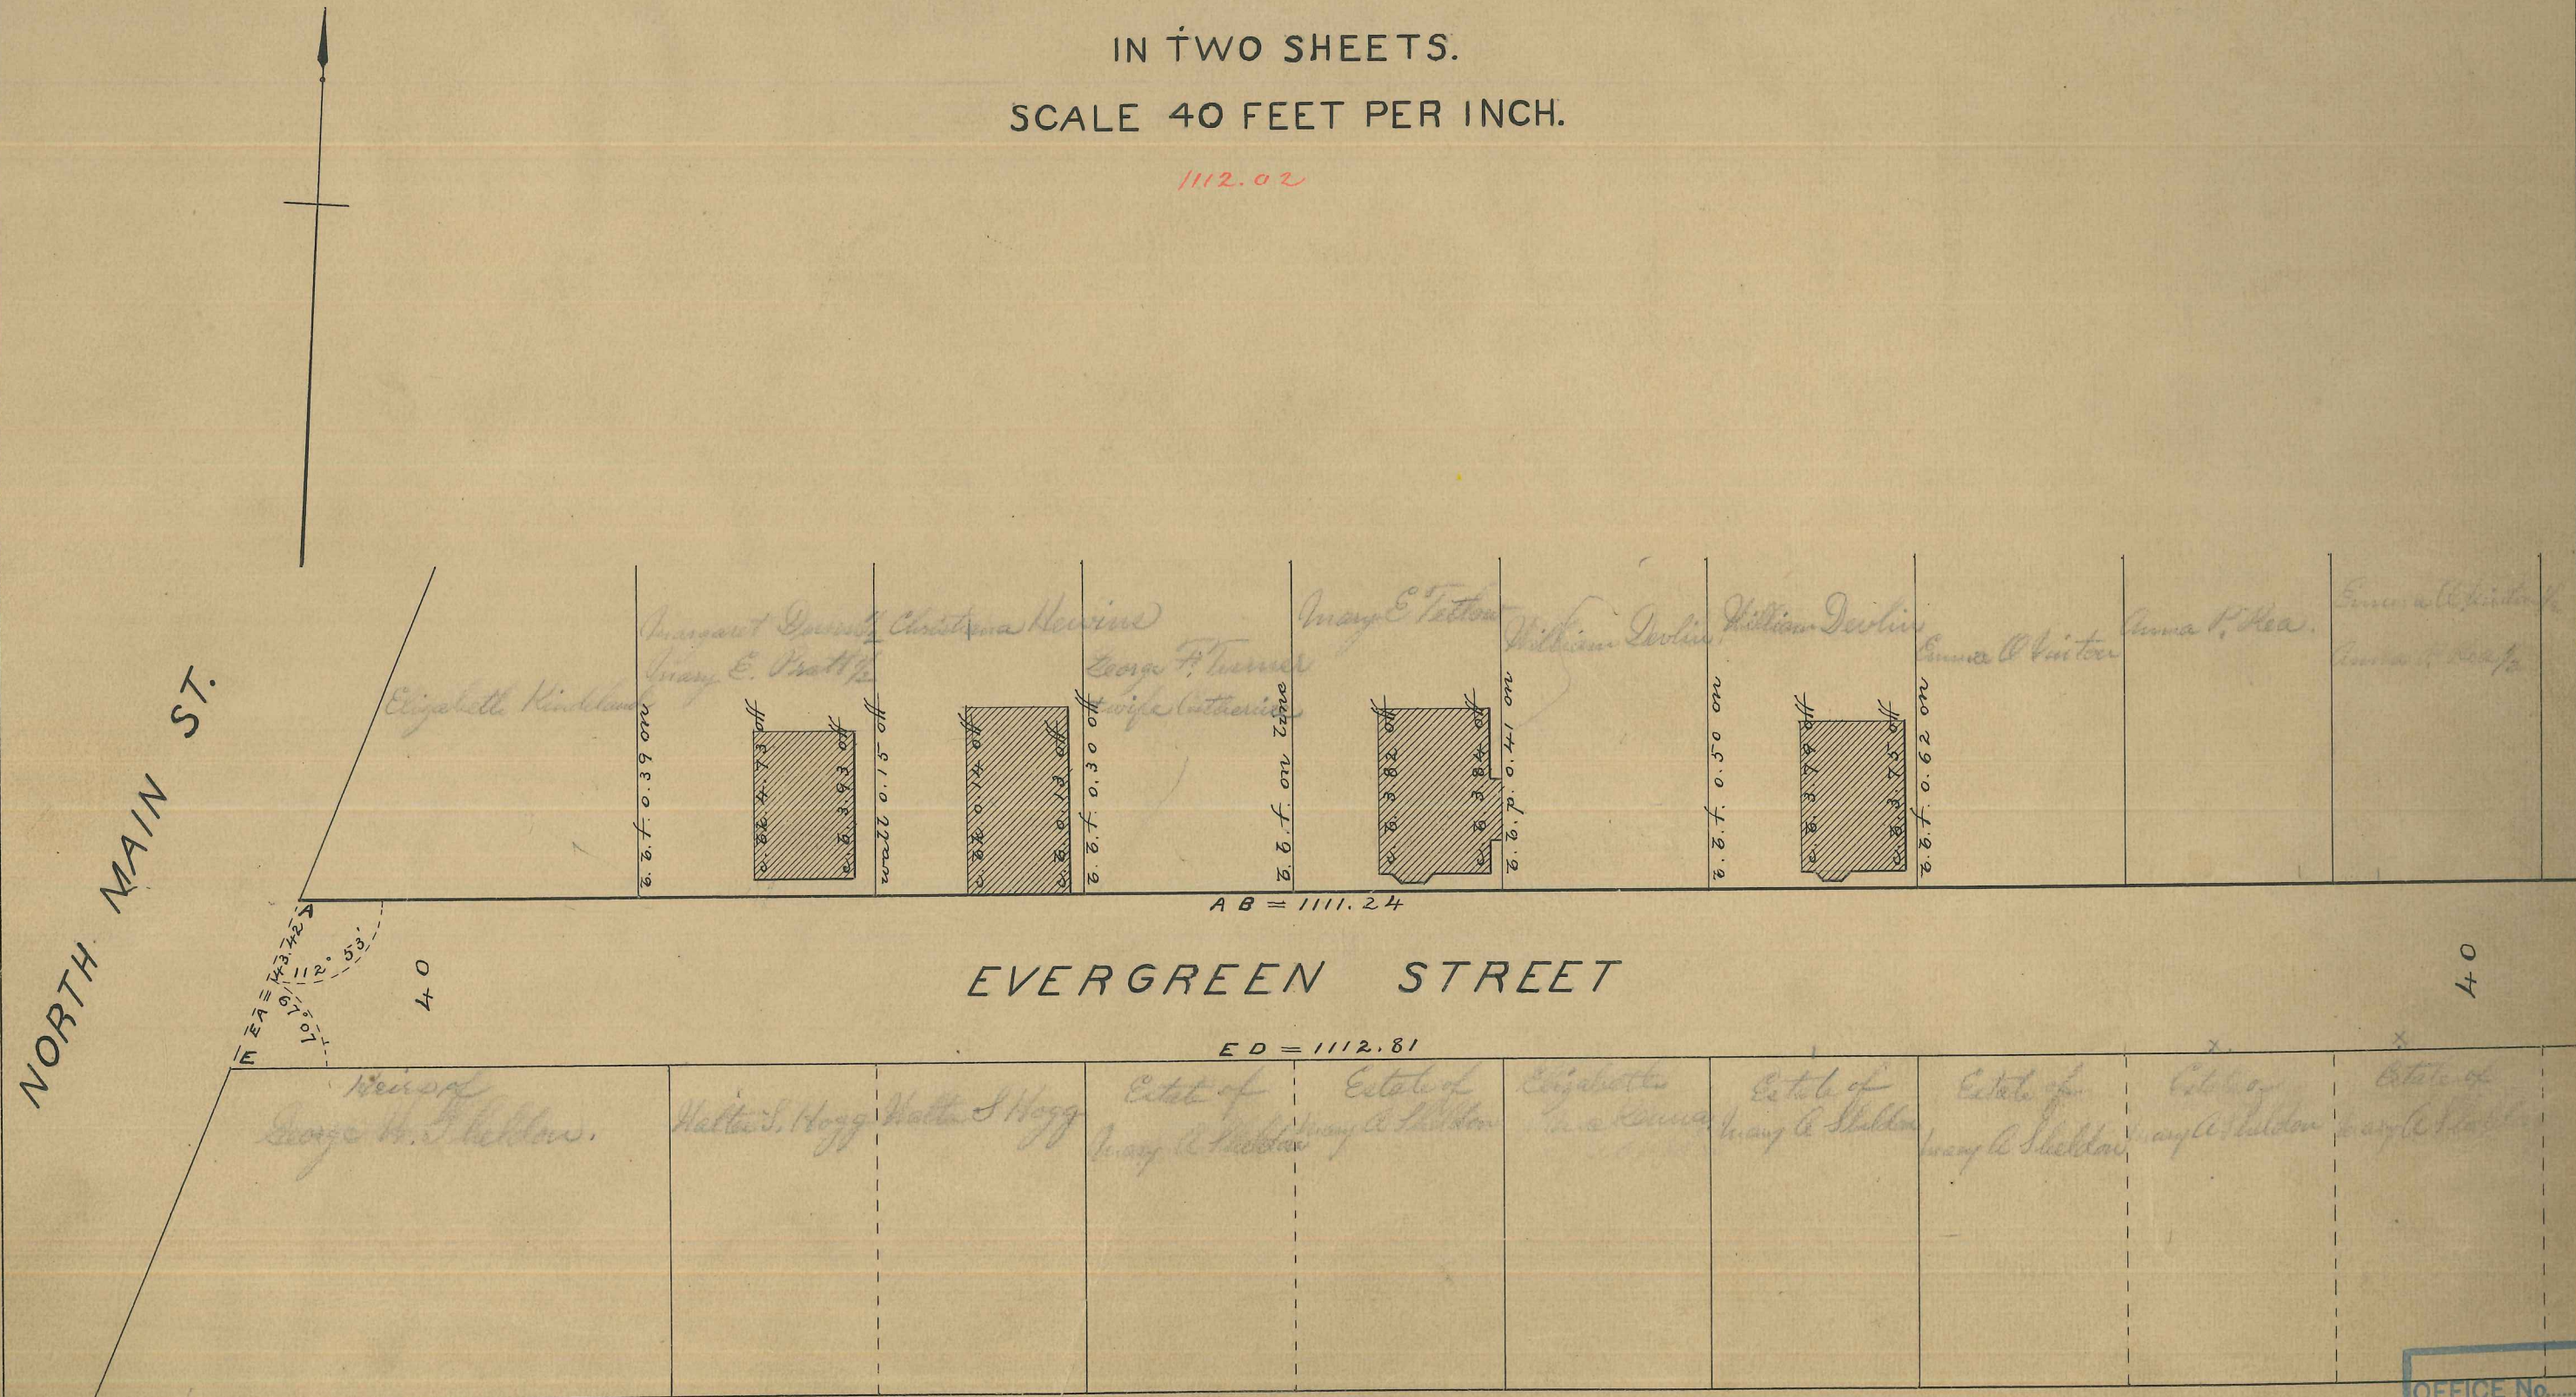

OFFICE No. 119
DRAWER