

J.L.L. 2782-107

PROVIDENCE, R.I.
CITY ENGINEER'S OFFICE



STREET LINE DEPT.
Aug. 13, 1930.

053007

PLAT OF ARLINE STREET

FROM CALVERLEY ST. TO OKIE ST.

Scale 1" = 40'

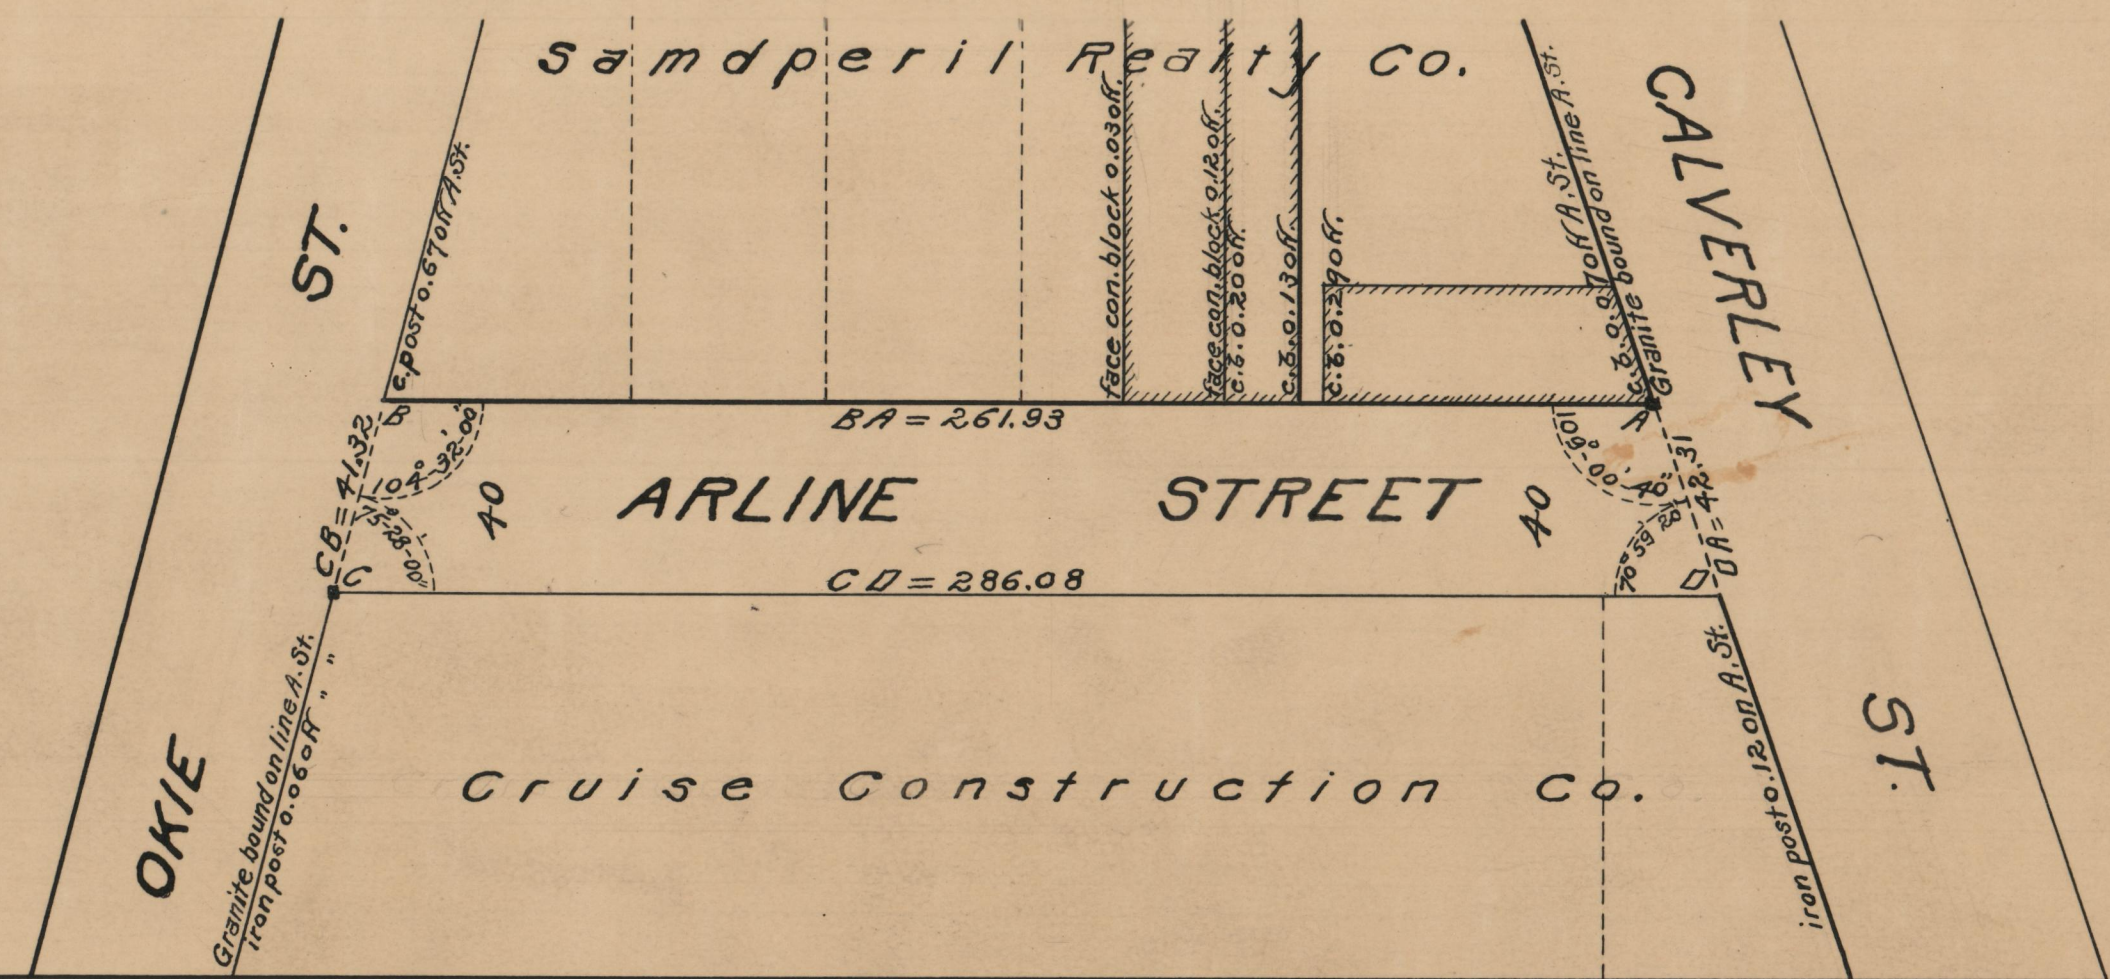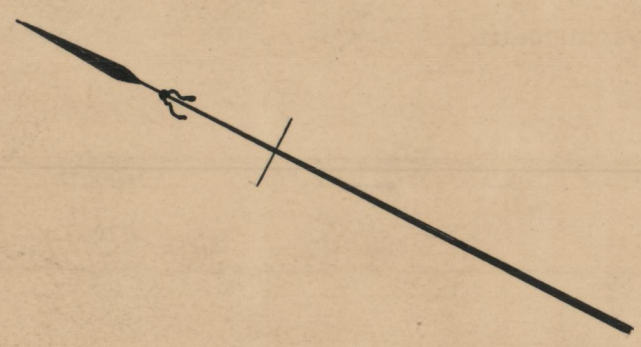

OFFICE No.	25218
DRAWER	86
SHEET	B-39