

G.W.S. 2786-98

CITY ENGINEER'S OFFICE

STREET LINE DEPT.

Oct. 20, 1930.

053127

PLAT OF CHAD BROWN STREET



FROM
DOUGLAS AVE. TO CAMDEN AVE.

BOARD OF ALDERMEN

OCTOBER 16, 1930

Scale 1" = 40'

106.57	131.27	244.31
137.74	97.61	228.88
244.31	228.88	2473.19
		236.595

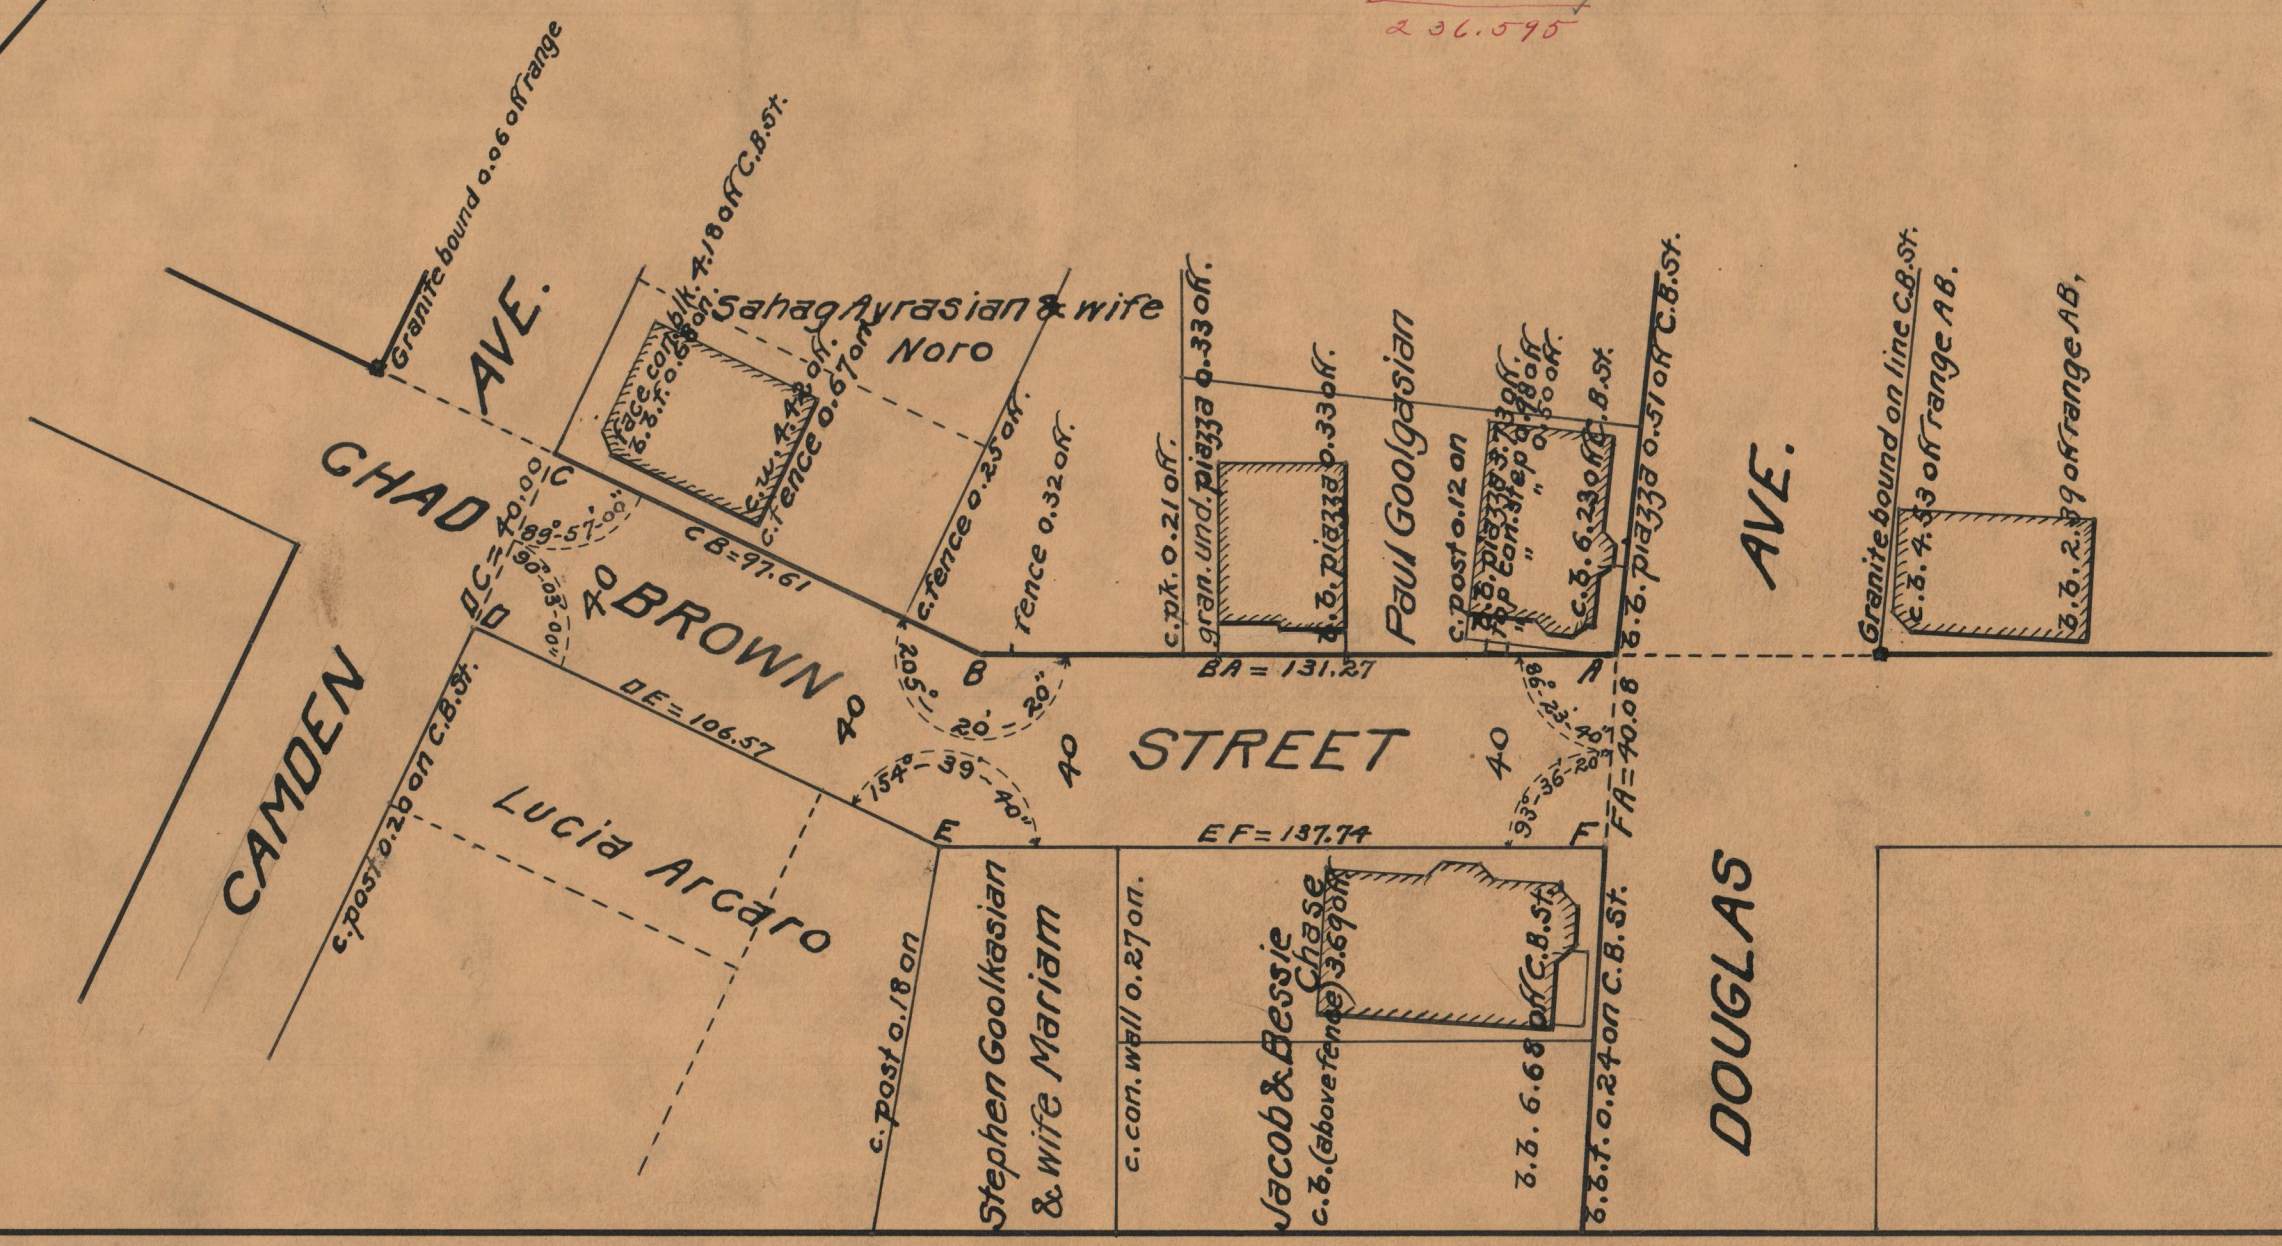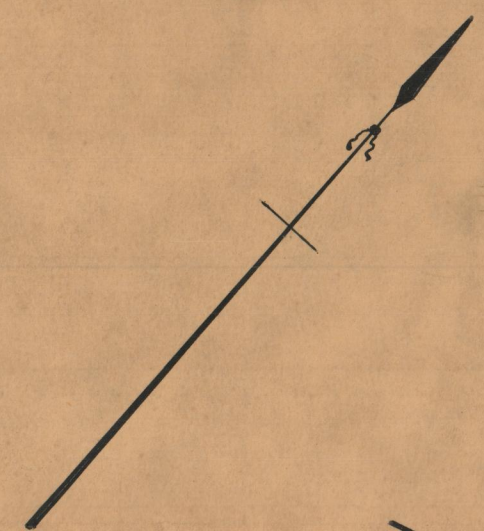

OFFICE NO. 25261
 DRAWER " 86
 SHEET " B-61