


G.W.S 2867-92

PROVIDENCE, R.I.
CITY ENGINEER'S OFFICE
STREET LINE DEPT.


Dec. 14, 1931

054118

2000 1 - 40 ft

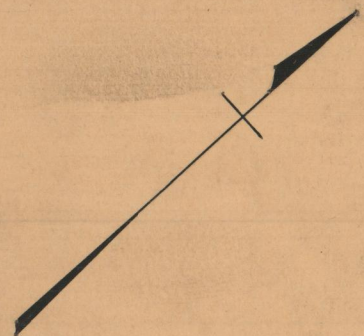

160.00
160.00

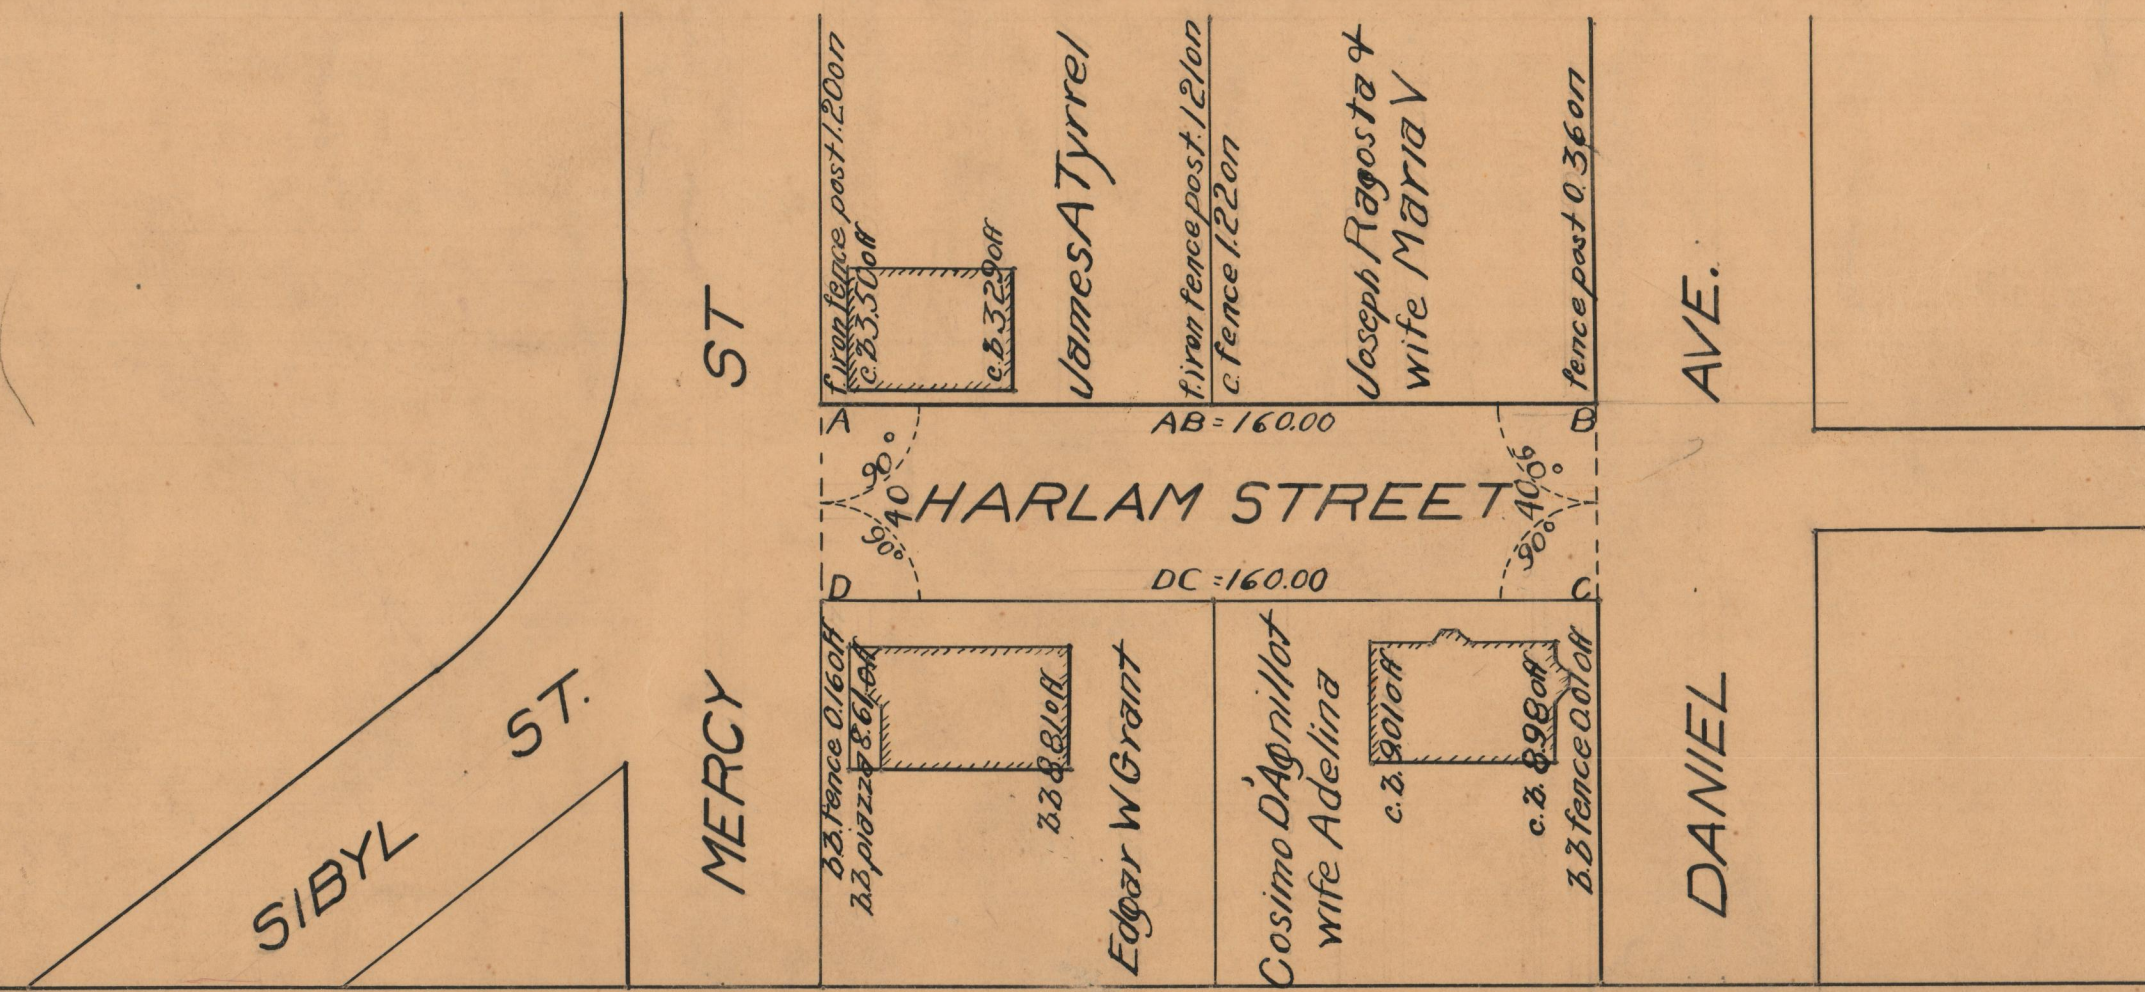

OFFICE No.	25 683
DRAWER	86
SHEET	C-100