

PROVIDENCE, R. I.
P. W. DEPT. - ENGINEERING OFFICE
STREET LINE SECTION
Plan No. 064220
Date September 27, 1982

F.B. 2863
P. 20




PLAT OF
BROOKFIELD STREET

From Glenbridge Ave. To Riverdale St.

City Council

May 19, 1932

Scale 1" = 40'

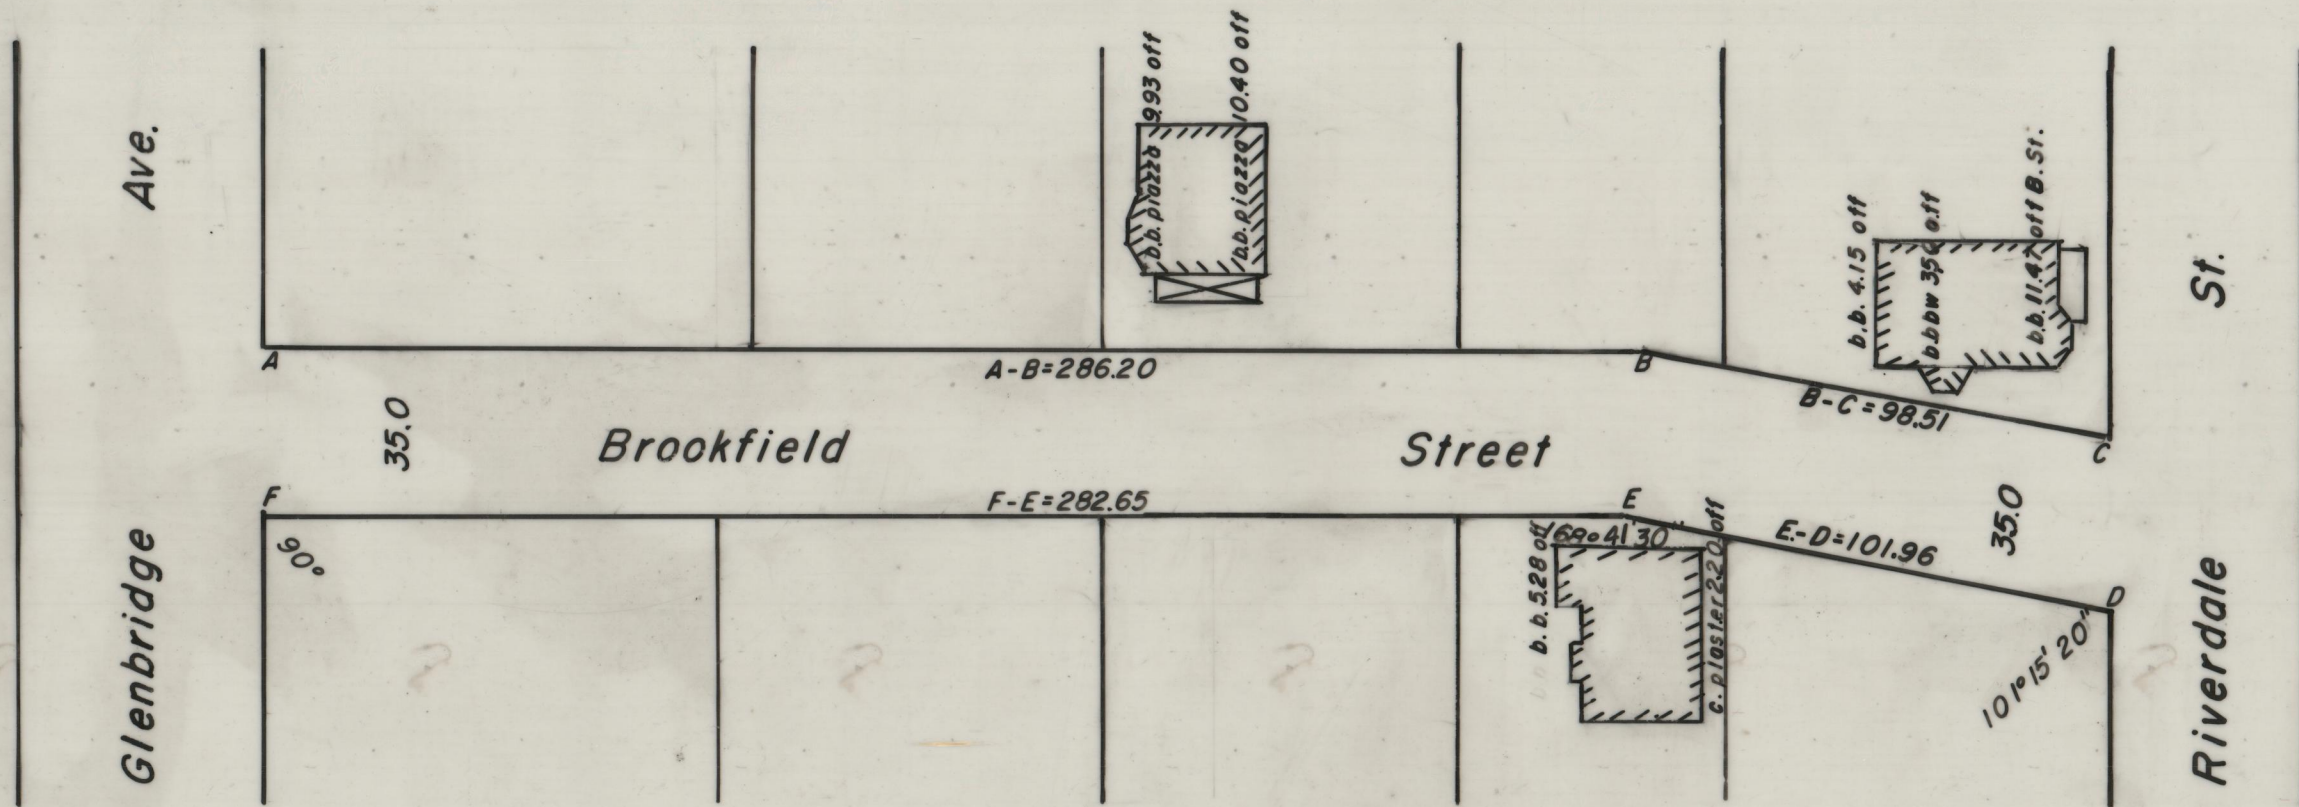

OFFICE NO. 25491 - Copy Of
DRAWN 86
SHEET C-36