

PROVIDENCE, R.I.
CITY ENGINEER'S OFFICE
STREET LINE DEPT.

September 30, 1932.


054690

PLAT OF ASHTON STREET

FROM SILVER SPRING ST. TO THE
WESTERLY LINE OF CHATHAM ST.
BOARD OF ALDERMEN
OCTOBER 20, 1932.

SCALE 1"=50'

600.00

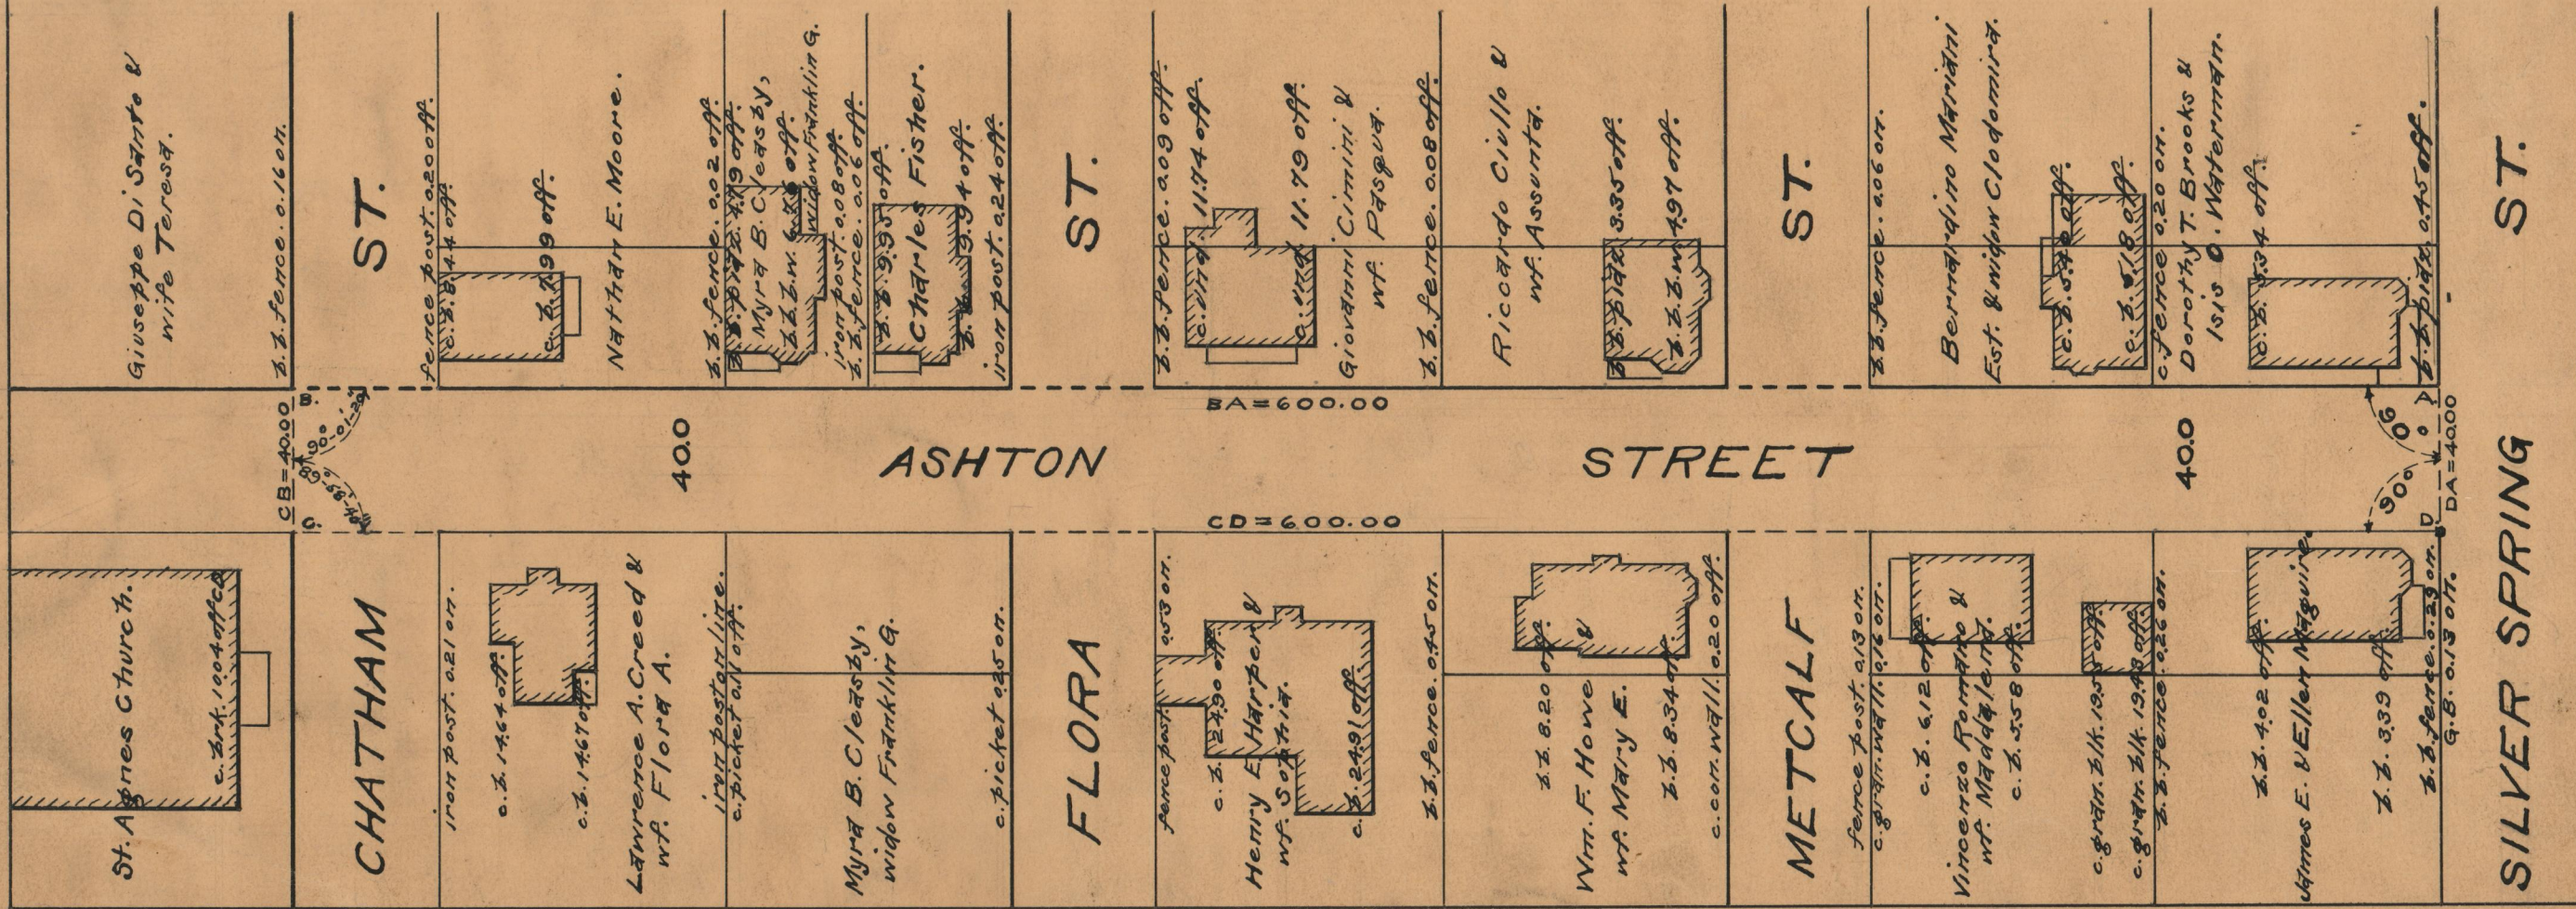

OFFICE No. 25827
DRAWER 87
SHEET A-44