

PLAT OF

HILARITY STREET



From HARTFORD AVE To BARBARA ST.

City Council
March 3, 1950

PROVIDENCE, R. I.
 P. W. DEPT. - ENGINEERING OFFICE
 STREET LINE SECTION
 Plan No. 060244
 Date SEPT. 28, 1950

650

SCALE - 1" = 50'

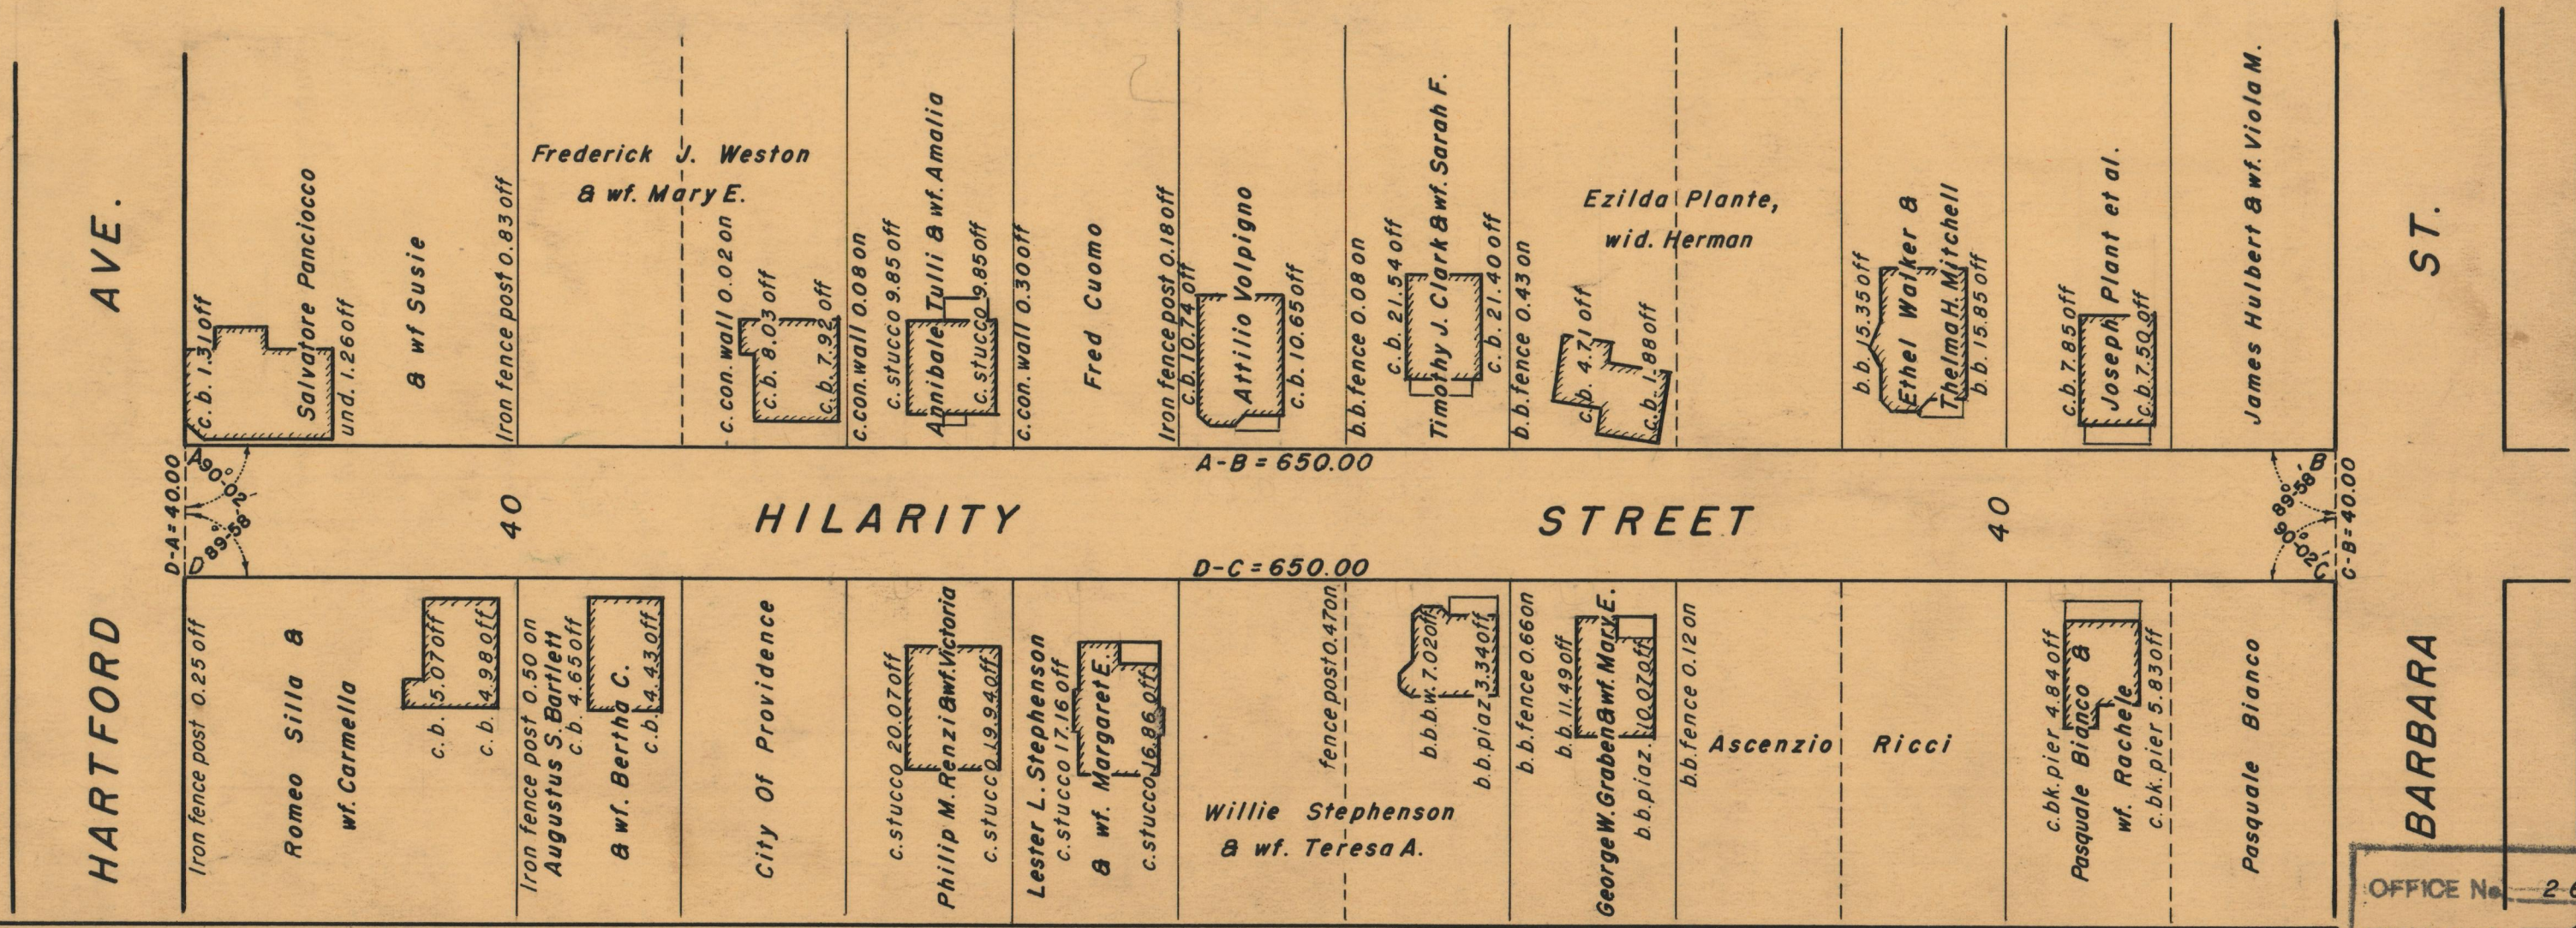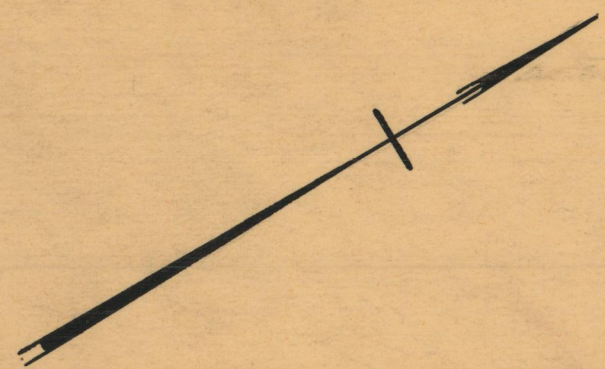

OFFICE No. 26827
 DRAWER 87
 SHEET C-58