

PLAT OF

KING PHILIP STREET


From HARTFORD AVE. To BARBARA ST.

City Council
March 3, 1950


PROVIDENCE, R. I.
 P. W. DEPT. - ENGINEERING OFFICE
 STREET LINE SECTION
 Plan No 060263
 Date Dec. 7, 1950

650.00

SCALE - 1" = 50'

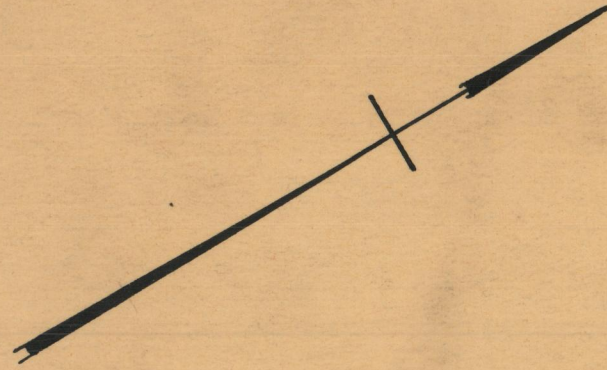

HARTFORD AVE.

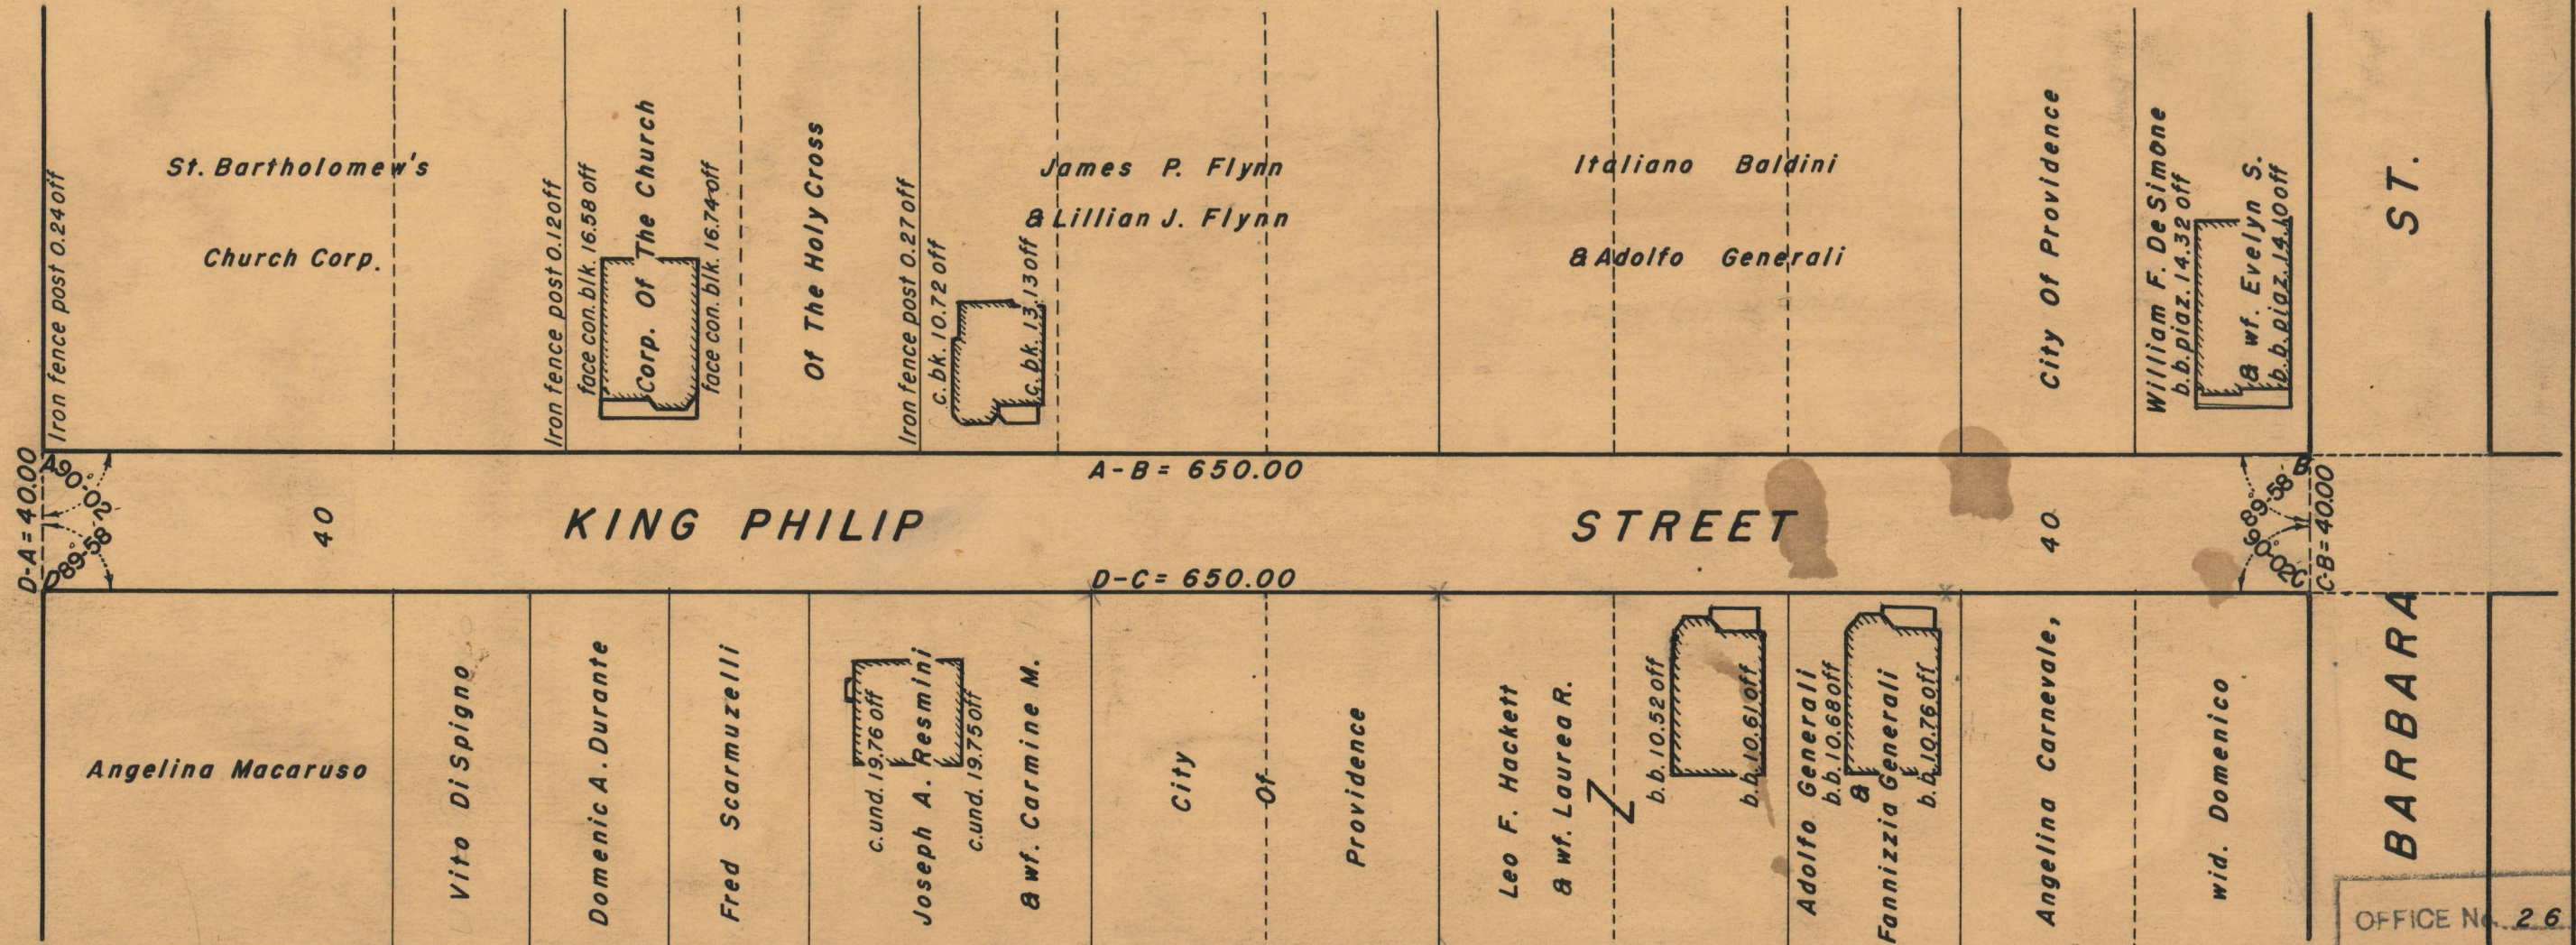

HARTFORD AVE.

40

KING PHILIP STREET

A-B = 650.00

D-C = 650.00

KING PHILIP STREET

40

BARBARA ST.

OFFICE No. 26830
 DRAWER 87
 SHEET C-61