

PLAT OF

HEWITT STREET


From ATWELLS AVE To its SOUTHERLY TERMINATION
City Council

September 11, 1950

PROVIDENCE, R. I.
P. W. DEPT. - ENGINEERING OFFICE
STREET LINE SECTION
Plan No. 060269
Date Dec. 19, 1950

223.89
208.41
2) 432.30
216.15

SCALE - 1" = 30'

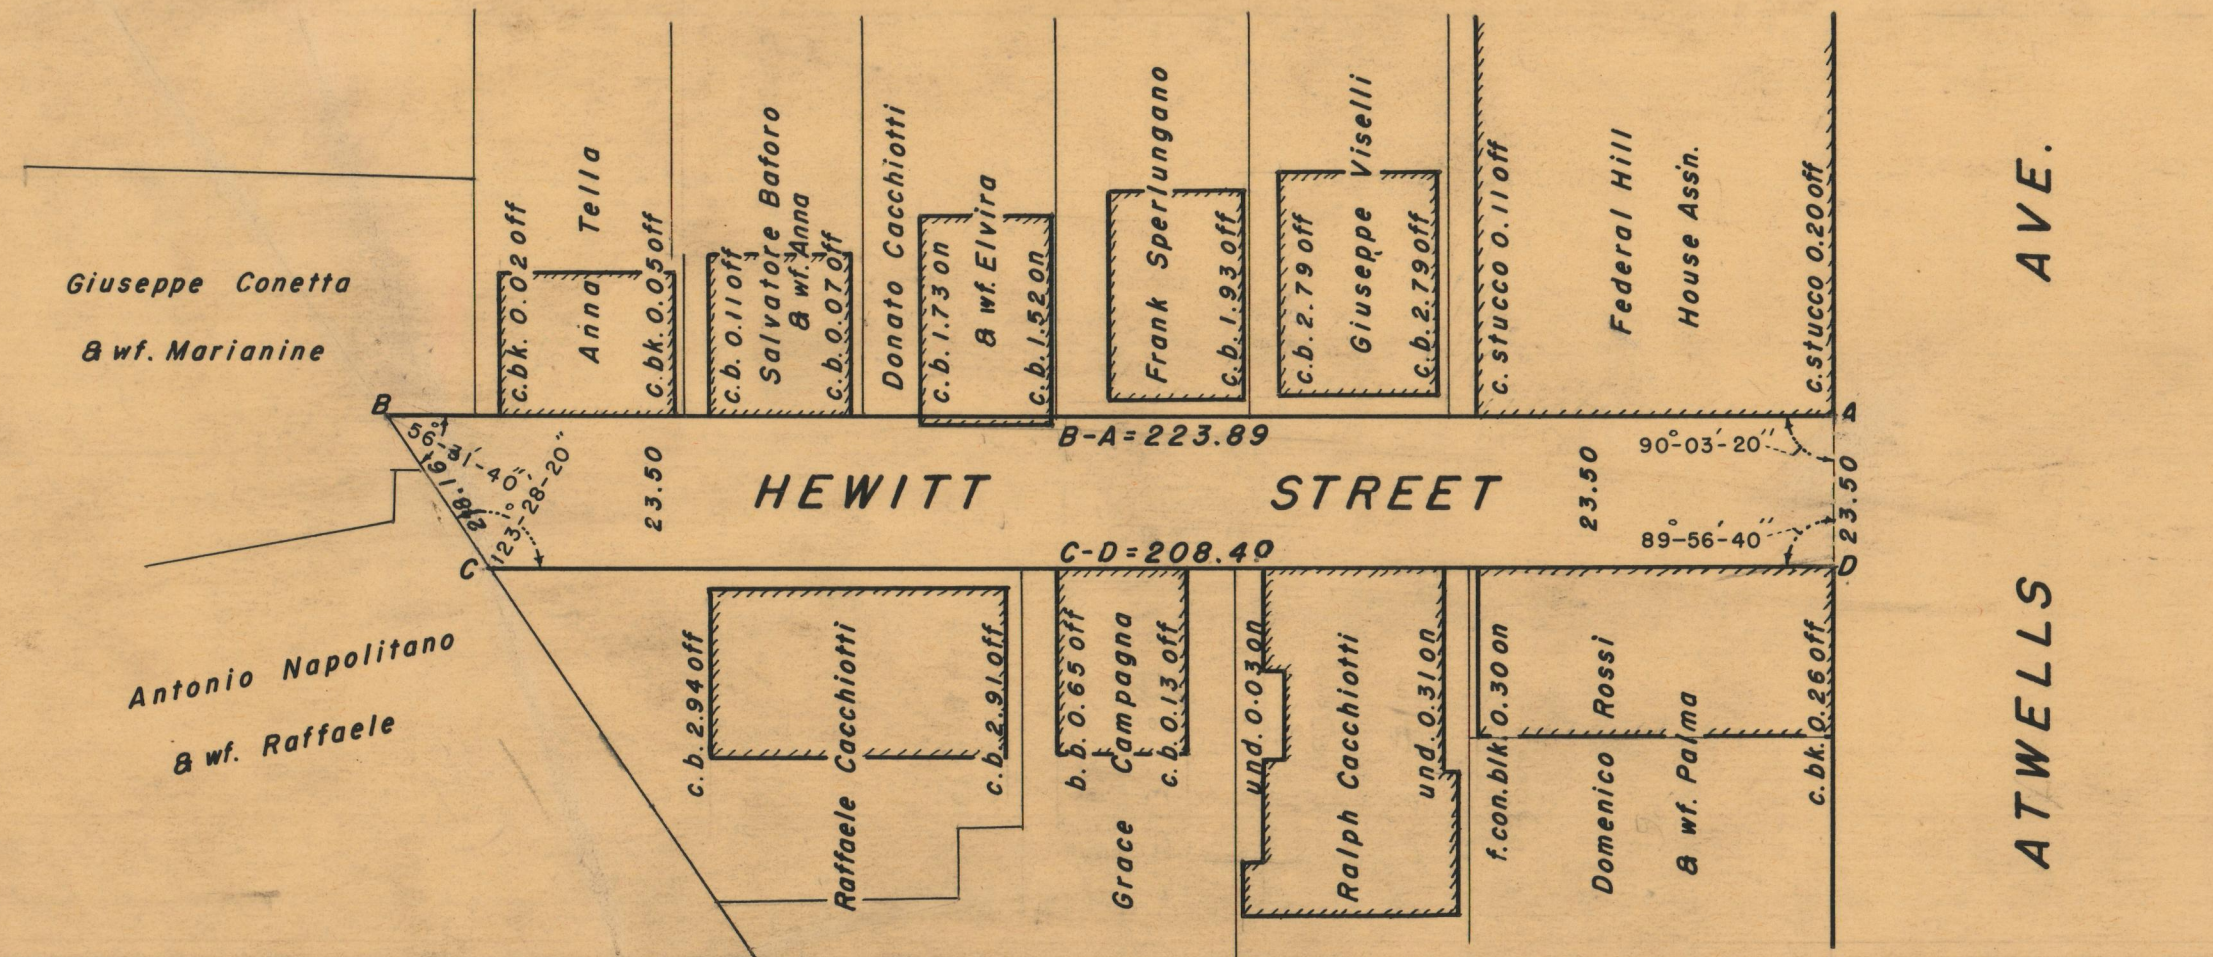

OFFICE No. 26834
DRAWER 87
SHEET C-65