


# PLAT OF BOLTON AVENUE

INTWO SHEETS  
FROM HOME AVE. TO KIMBALL ST.  
CITY COUNCIL  
JANUARY 20, 1950

SCALE 1" = 40'

PROVIDENCE, R. I.  
P. W. DEPT. - ENGINEERING OFFICE  
STREET LINE SECTION  
Plan No 060284  
Date JANUARY 25, 1951

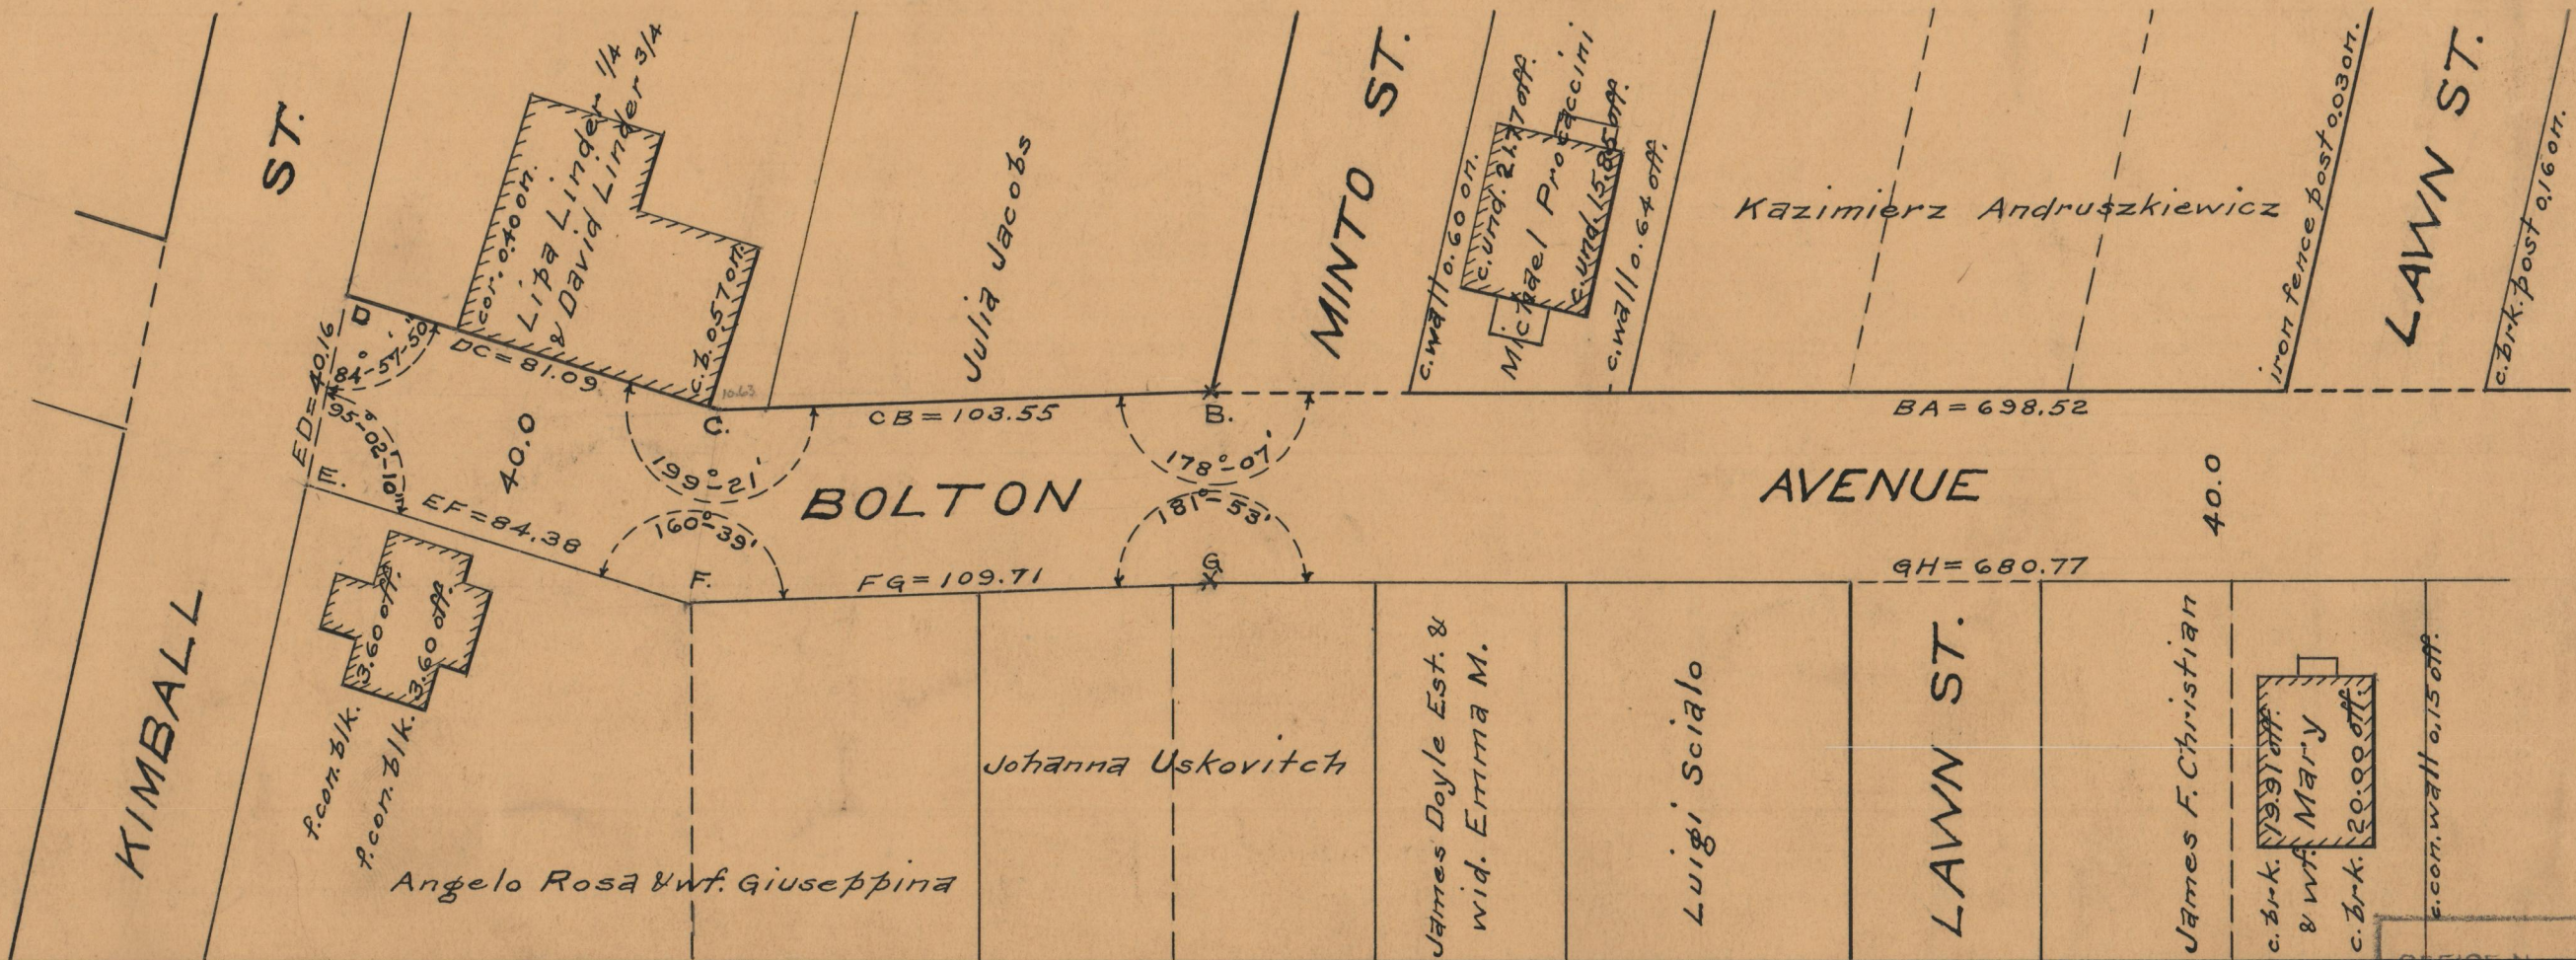

OFFICE No. 26841  
DRAWER 87  
SHEET C-72