



PLAT OF LAWN STREET

FROM BOLTON AVE. TO FARM ST.
CITY COUNCIL
MARCH 3, 1950.

SCALE 1" = 40'

PROVIDENCE, R. I.
P. W. DEWITT - ENGINEERING OFFICE
STREET LINE SECTION
Plan No. 060294
Date JANUARY 31, 1951.

351.62
342.75
21694.37
347.18

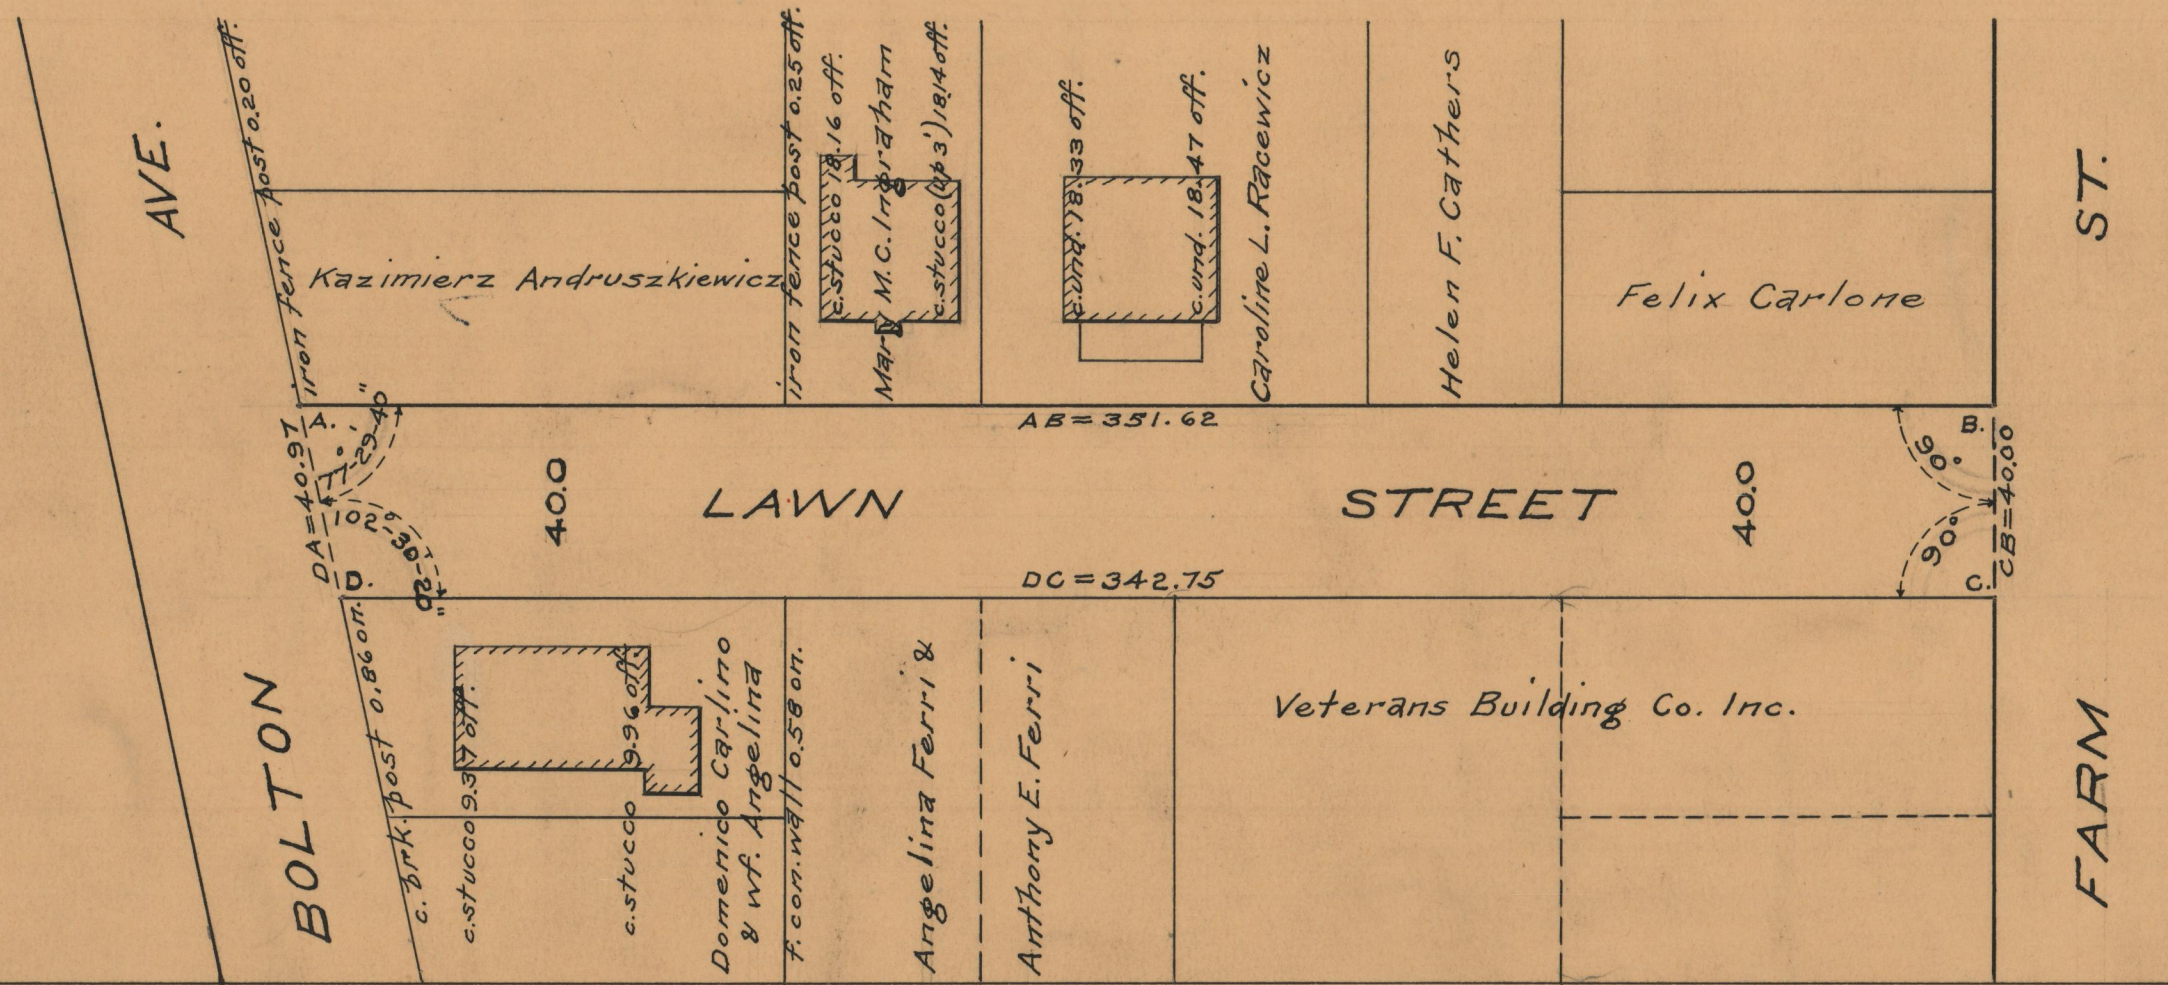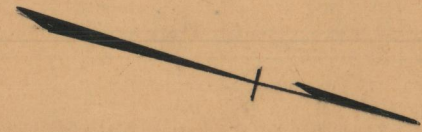

OFFICE No. 26842
DRAWER " 87
SHEET " C-73