


PLAT OF
FARM STREET
 FROM THE WESTERLY LINE OF LAWN ST. TO WEBB ST.
 CITY COUNCIL
 MARCH 3, 1950.

PROVIDENCE, R. I.
 P. W. DEPT. - ENGINEERING OFFICE
 STREET LINE SECTION
 Plan No 060295
 Date JANUARY 31, 1951

SCALE 1" = 40'



220
 22714

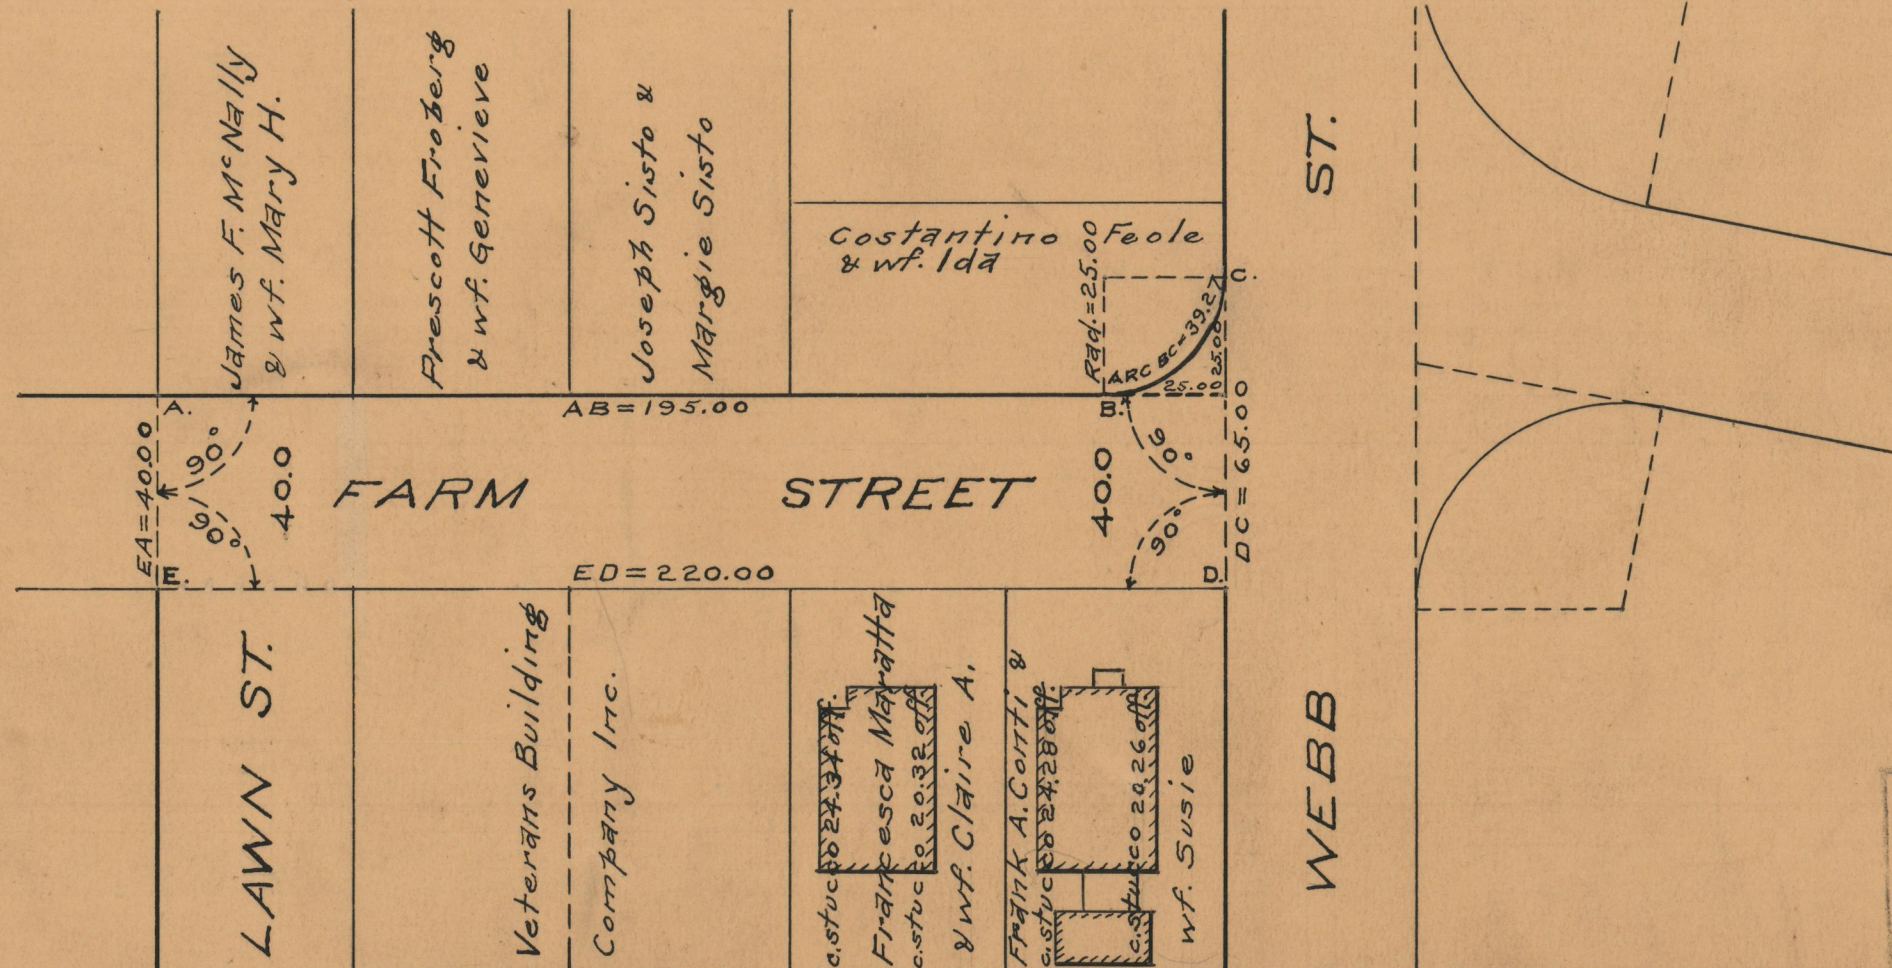

OFFICE No. 26843
 DRAWER " 87
 SHEET " C-74