


# PLAT OF BARBARA STREET

IN TWO SHEETS  
FROM KING PHILIP ST. TO BOWLET ST.  
CITY COUNCIL  
MARCH 3, 1950.

PROVIDENCE, R. I.  
P. W. DEPT. - ENGINEERING OFFICE  
STREET LINE SECTION  
Plan No. 060363  
Date MAY 24, 1951.

SCALE 1" = 40'

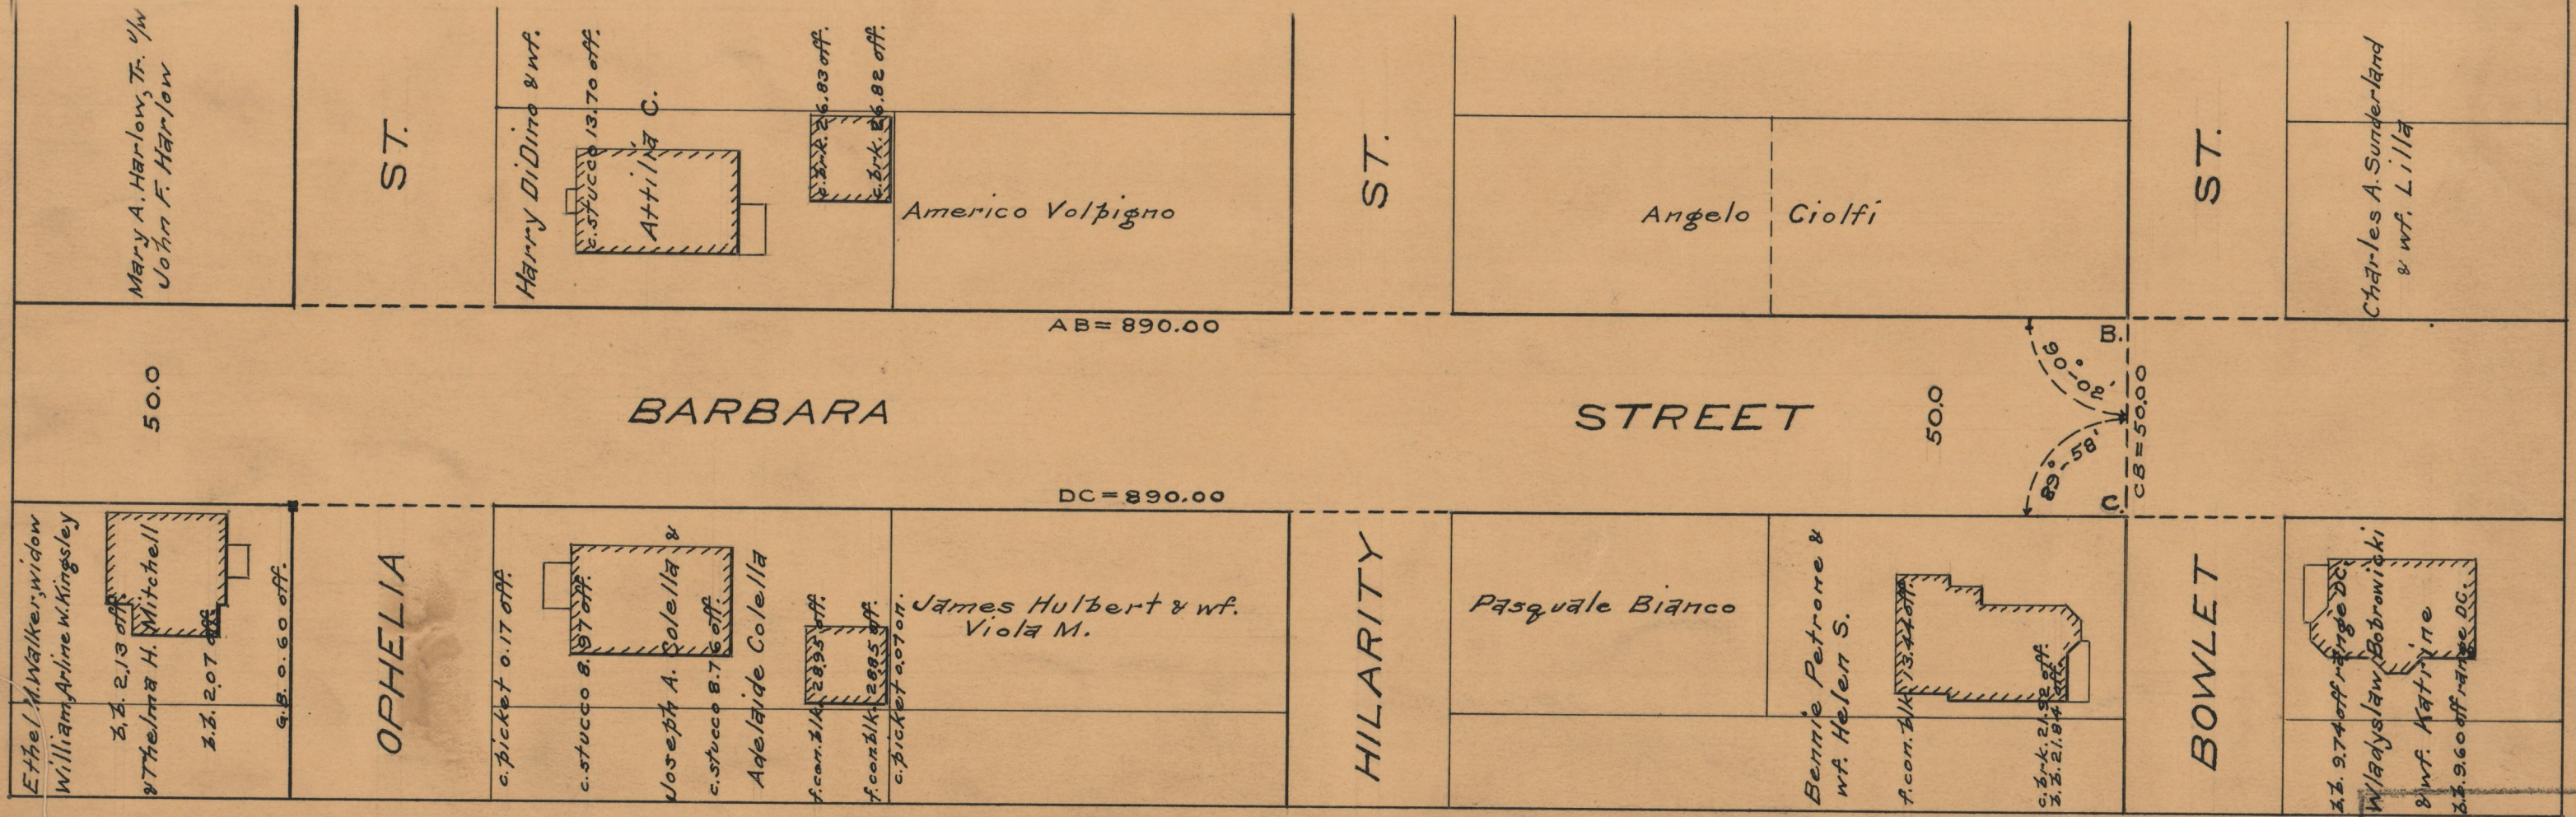

OFFICE No. 26 853  
DRAWER 87  
SHEET C-84