

PLAT OF
GLEN DRIVE


FROM BROOKWAY ROAD TO OLD TANNERY ROAD

CITY COUNCIL


~~MARCH 1, 1951~~

OCT 23, 1950

SCALE 1" = 40'

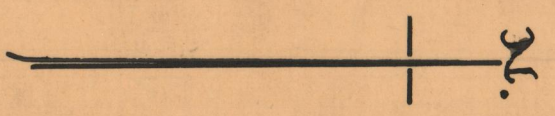

PROVIDENCE, R. I.
 P. W. DEPT. - ENGINEERING OFFICE
 STREET LINE SECTION
 Plan No 060434
 Date DEC. 18, 1951

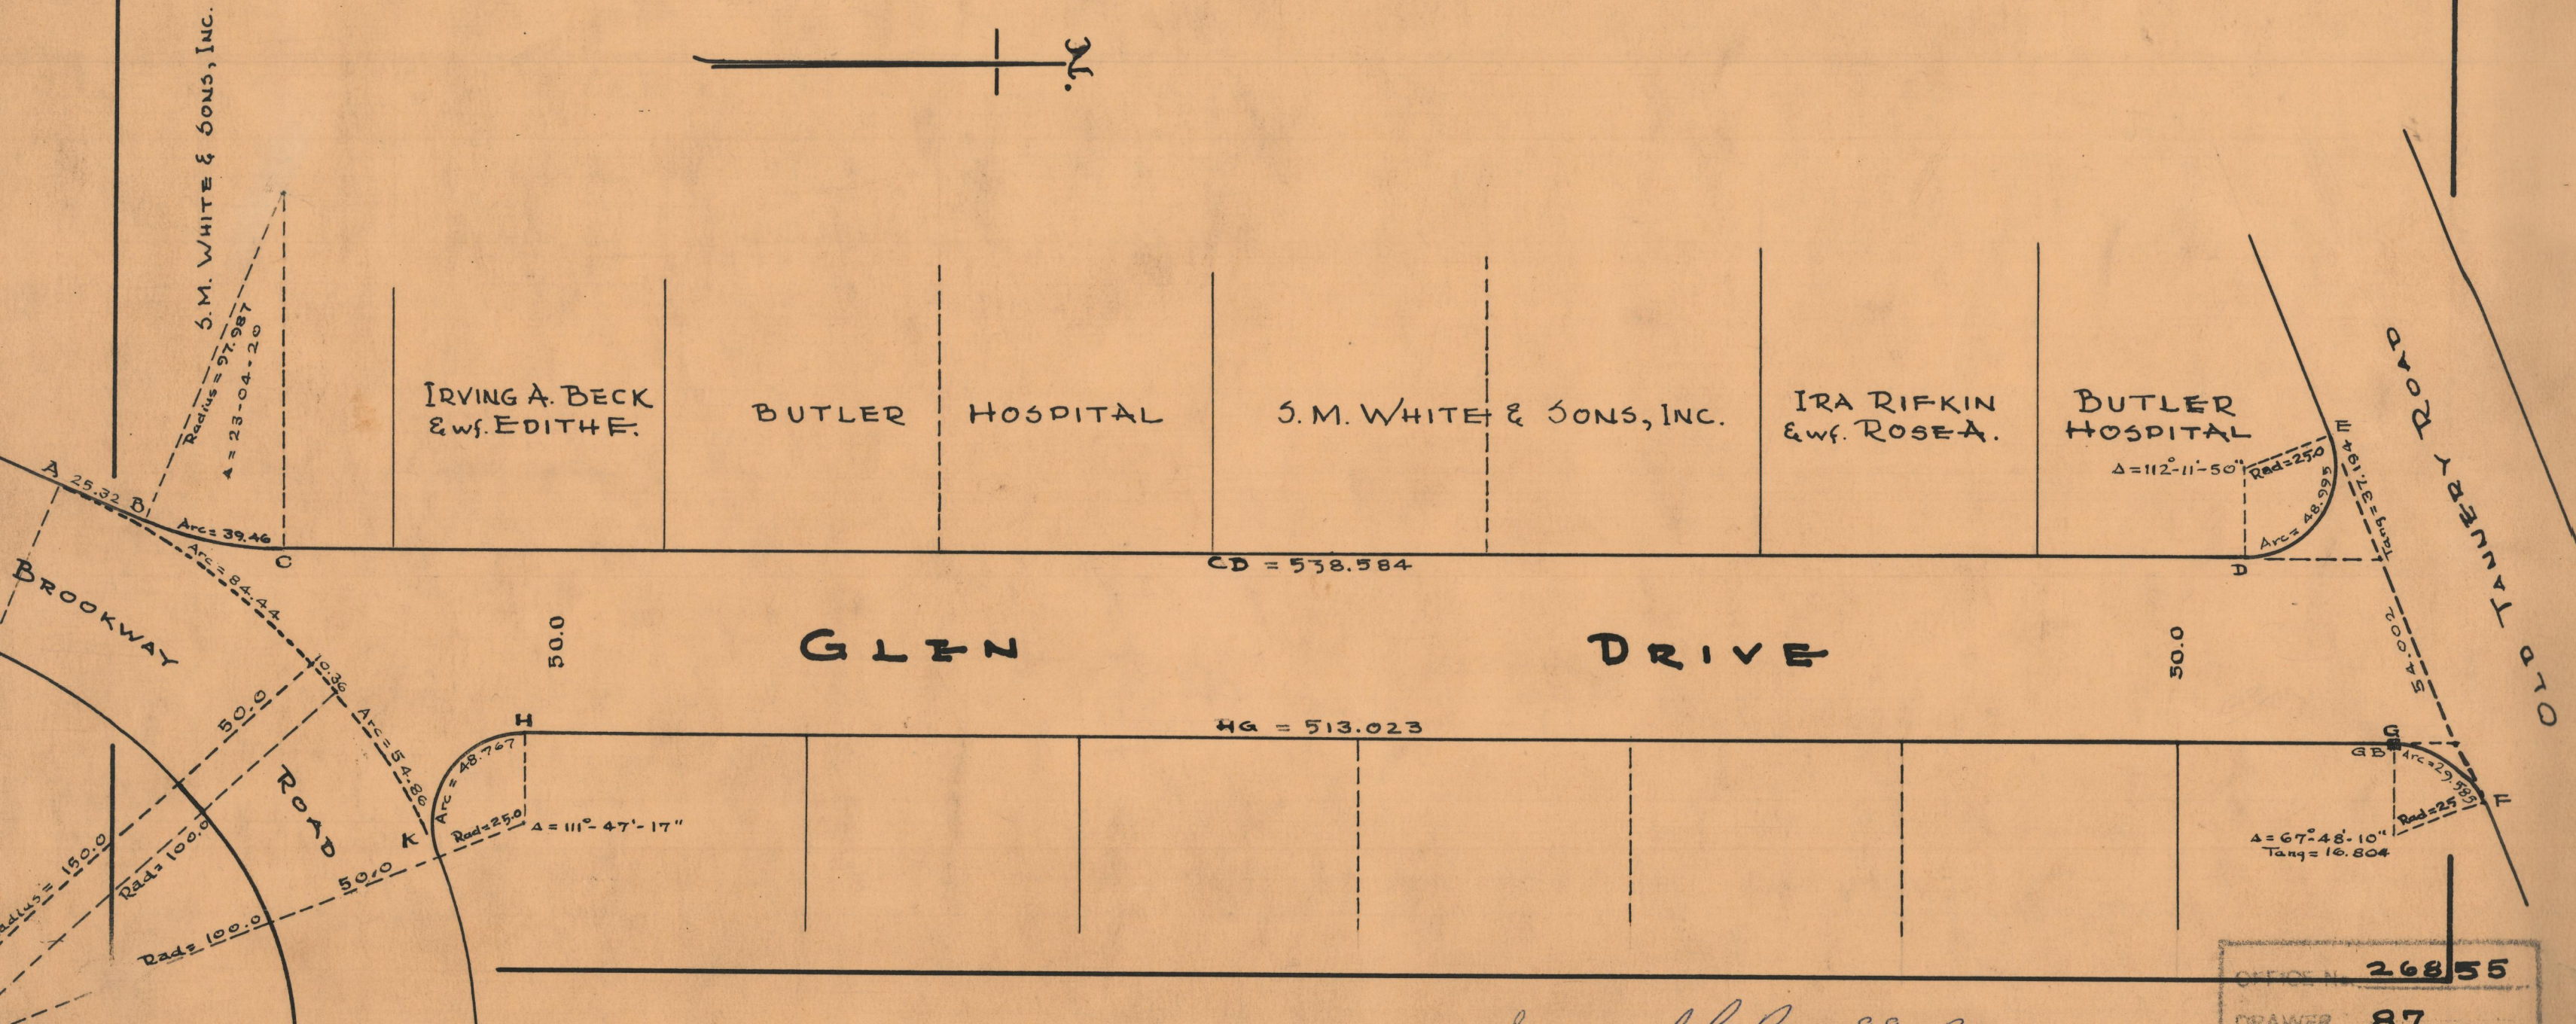

Superseded By 88-B-20

OFFICE NO. 26855
 DRAWER 87
 SHEET C-86