

PLAT OF
COLLEGE ROAD
 FROM SHARON ST. EASTERLY TO PORTION RECEIVED
 CITY COUNCIL
 MARCH 5, 1951.


PROVIDENCE, R. I.
 P. W. DEPT. - ENGINEERING OFFICE
 STREET LINE SECTION
 Plan No. 060443
 Date DECEMBER 28, 1951

SCALE 1" = 40'

444.04
 434.54
 2 878.58
 439.29



ST.

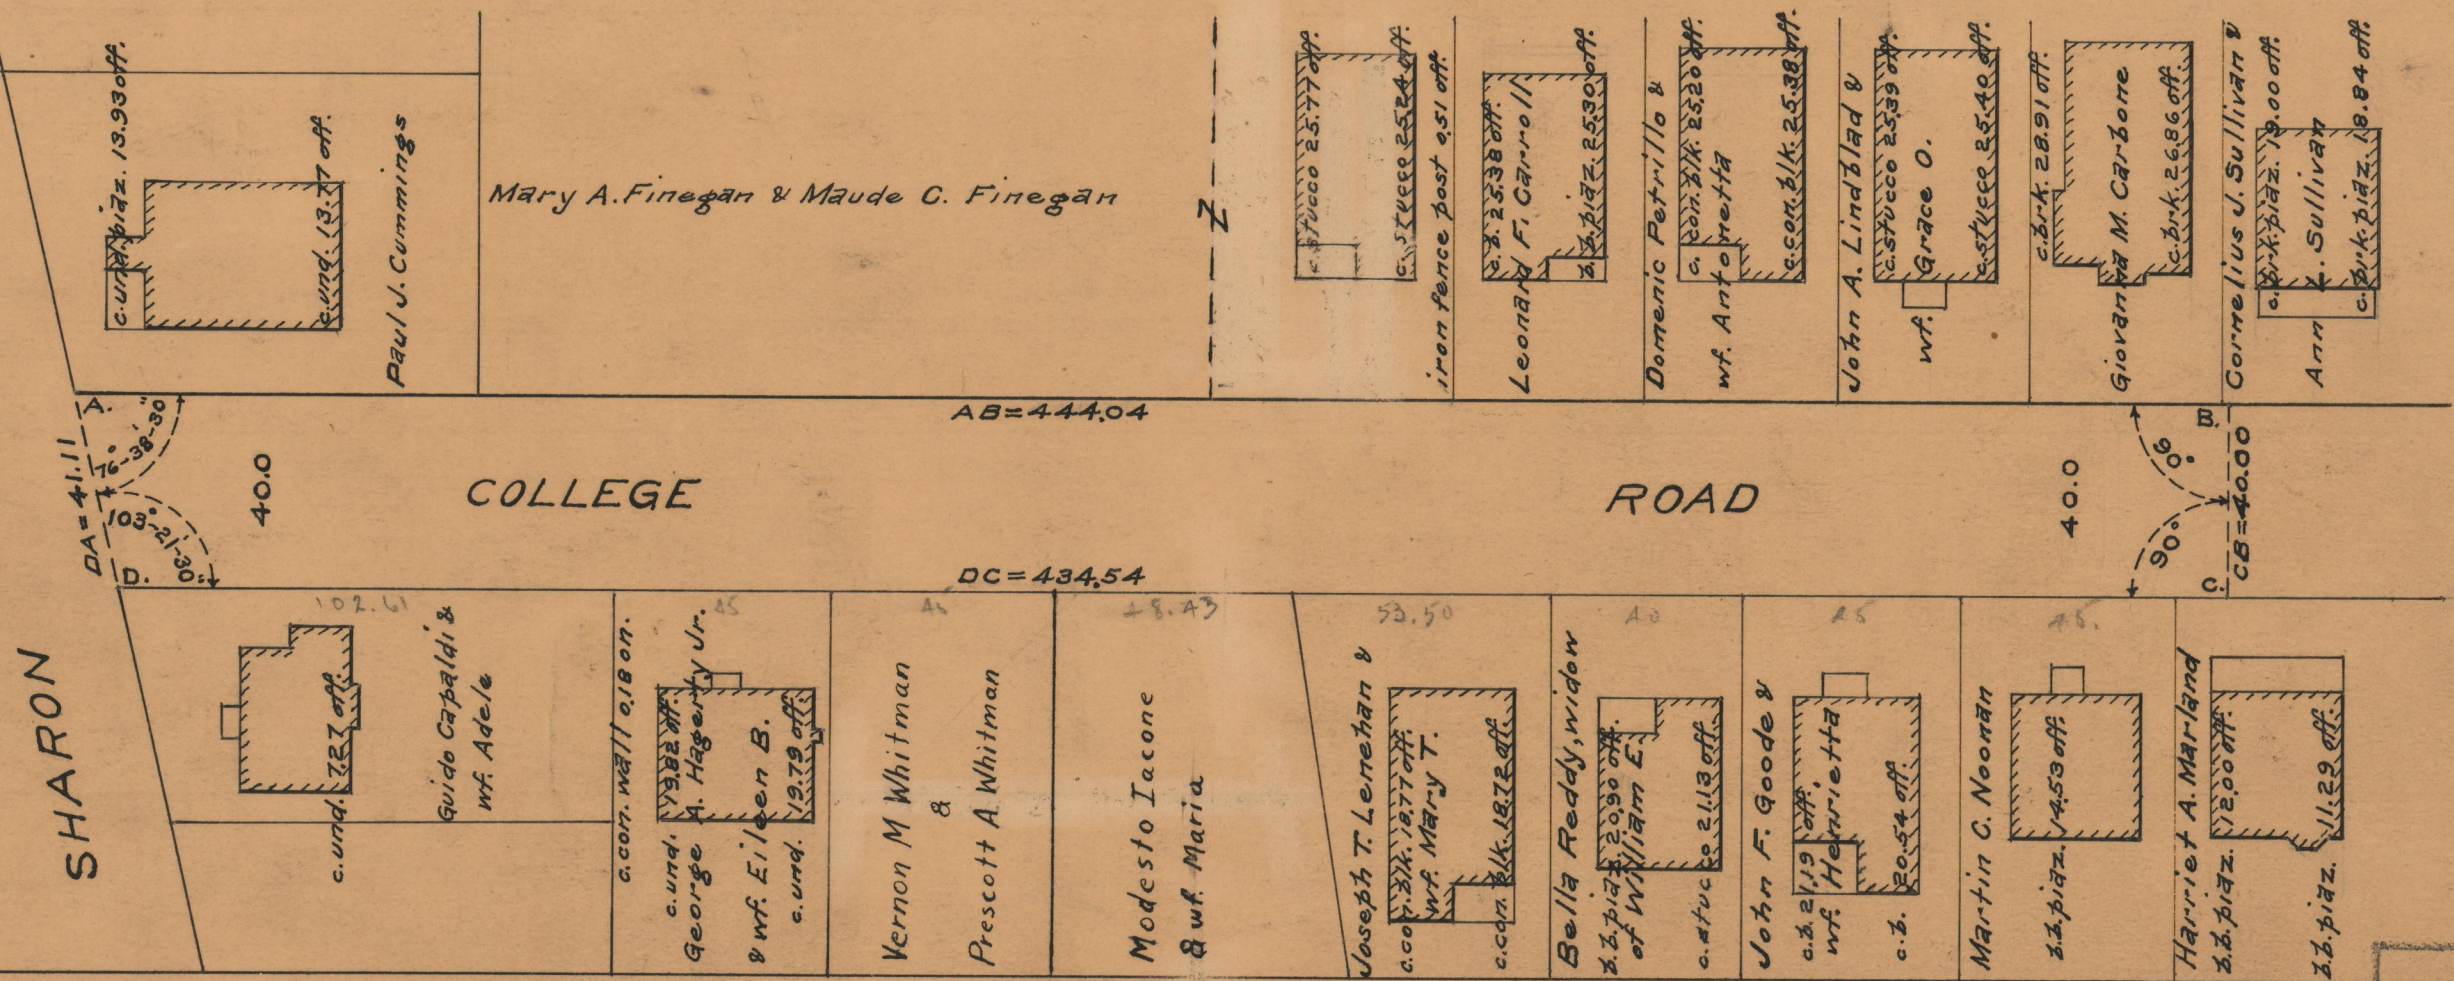

SHARON

COLLEGE ROAD

OFFICE No. 26862

DRAWER # 87

STREET C-93