


Plat Of EDGEWORTH AVENUE

In Two Sheets

From SMITHFIELD AVE TO ARGOL ST.
CITY COUNCIL

March 5, 1951 Scale 1" = 40'

PROVIDENCE, R. I.
 P. W. DEPT. - ENGINEERING OFFICE
 STREET LINE SECTION
 Plan No. 060465
 Date January 25, 1952

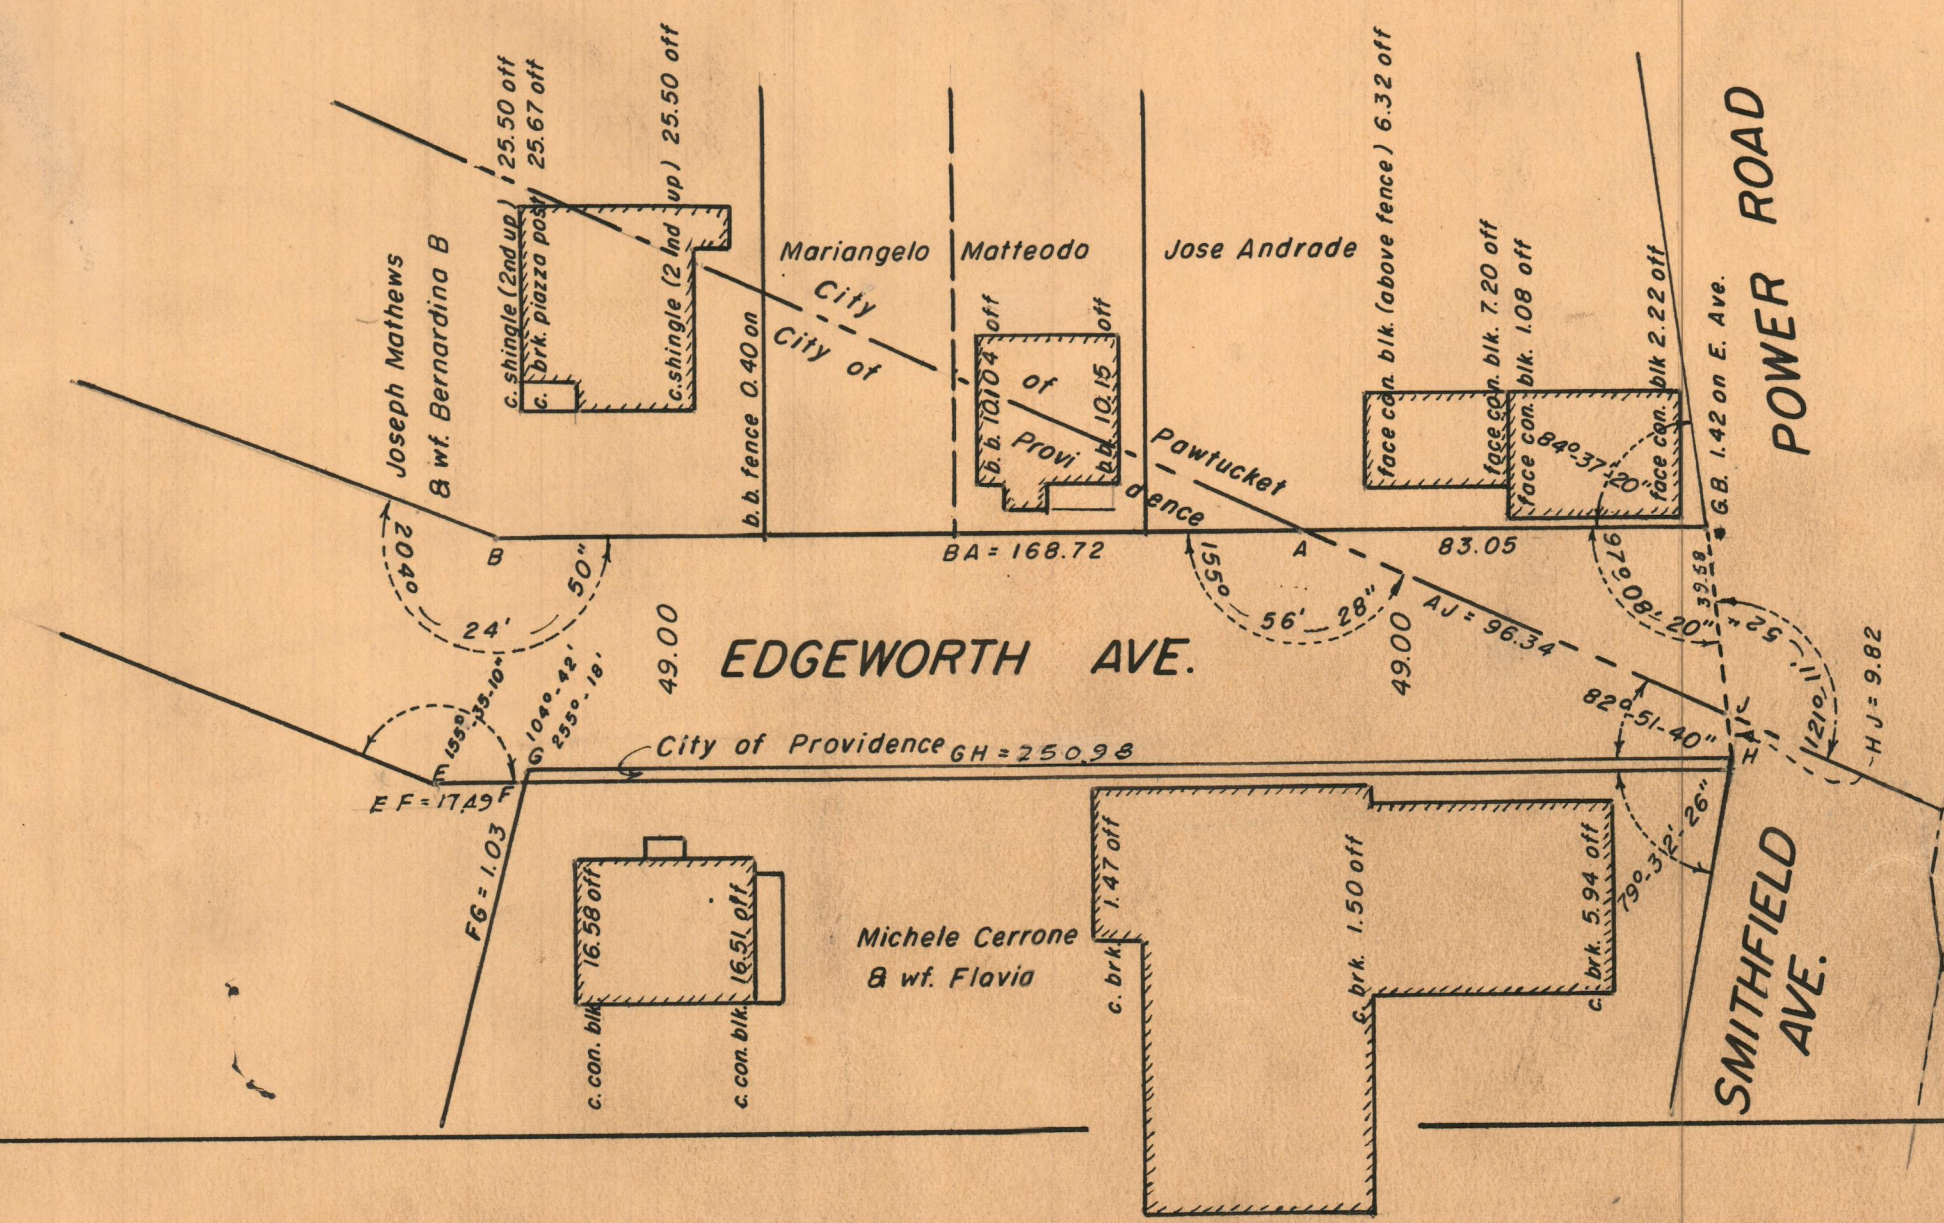

OFFICE No. 26870
 DRAWER 88
 SHEET A-1