

# PLAT OF ALLSTON STREET



FROM HAROLD ST. TO RIVER AVE.

CITY COUNCIL  
OCT. 5, 1951

PROVIDENCE, R. I.  
P. W. DEPT. - ENGINEERING OFFICE  
STREET LINE SECTION  
Plan No. 060515  
Date Feb. 8, 1952

SCALE 1" = 50'

569.25  
586.66  
2) 1155.91  
577.955

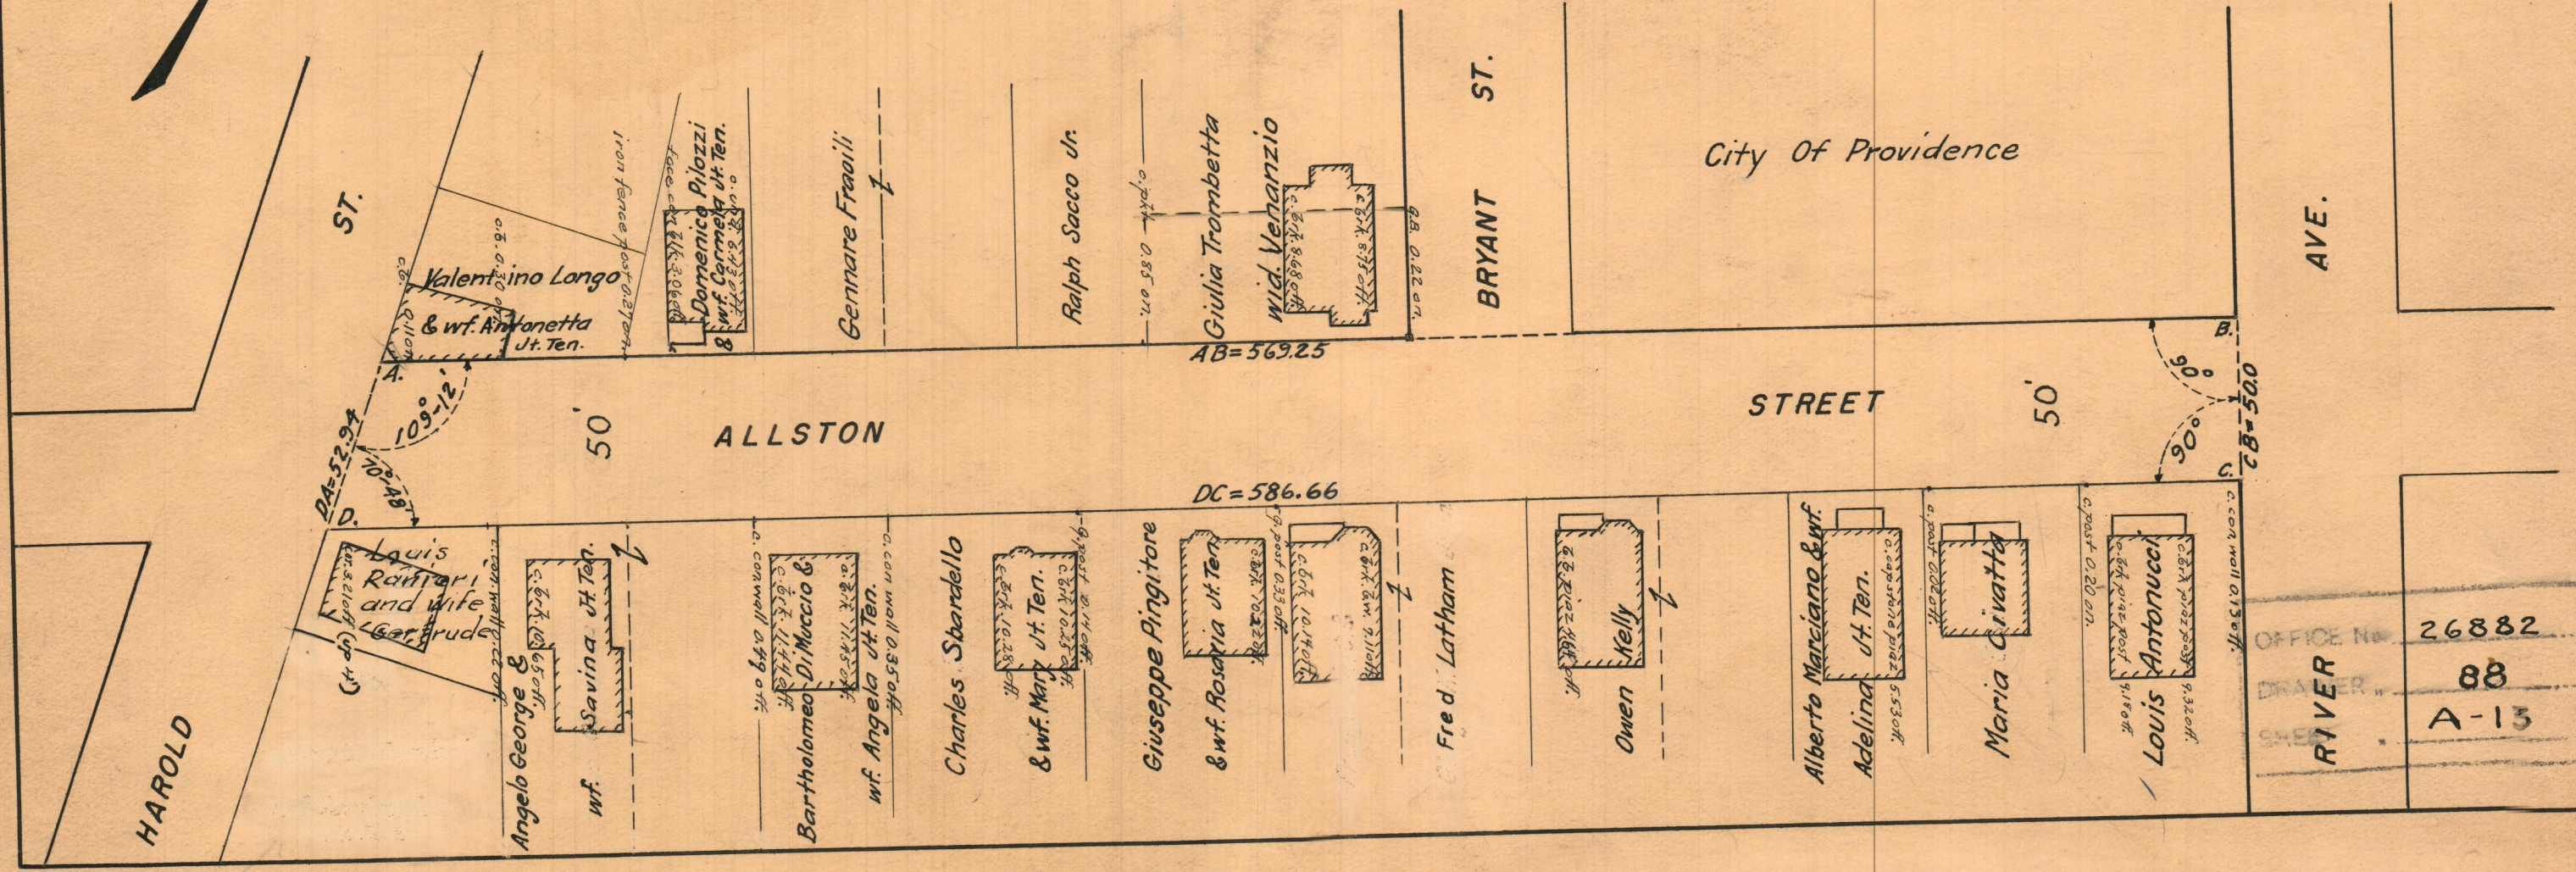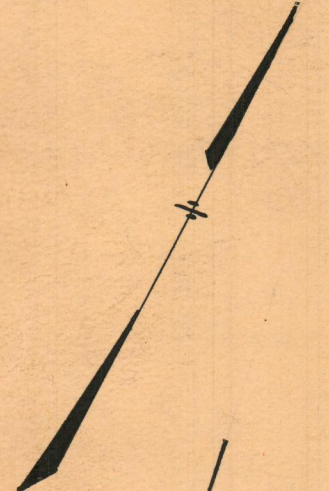

OFFICE NO.	26882
DRAWER	88
SHEET	A-13