


PLAT OF  
**FOCH AVENUE**  
 FROM SMITHFIELD AVE. TO ARGOL ST.  
 CITY COUNCIL  
 MARCH 16, 1951.

SCALE 1"=50'

PROVIDENCE, R. I.  
 P. W. DEPT. - ENGINEERING OFFICE  
 STREET LINE SECTION  
 Plan No. 060521  
 Date FEBRUARY 14, 1952

ST.

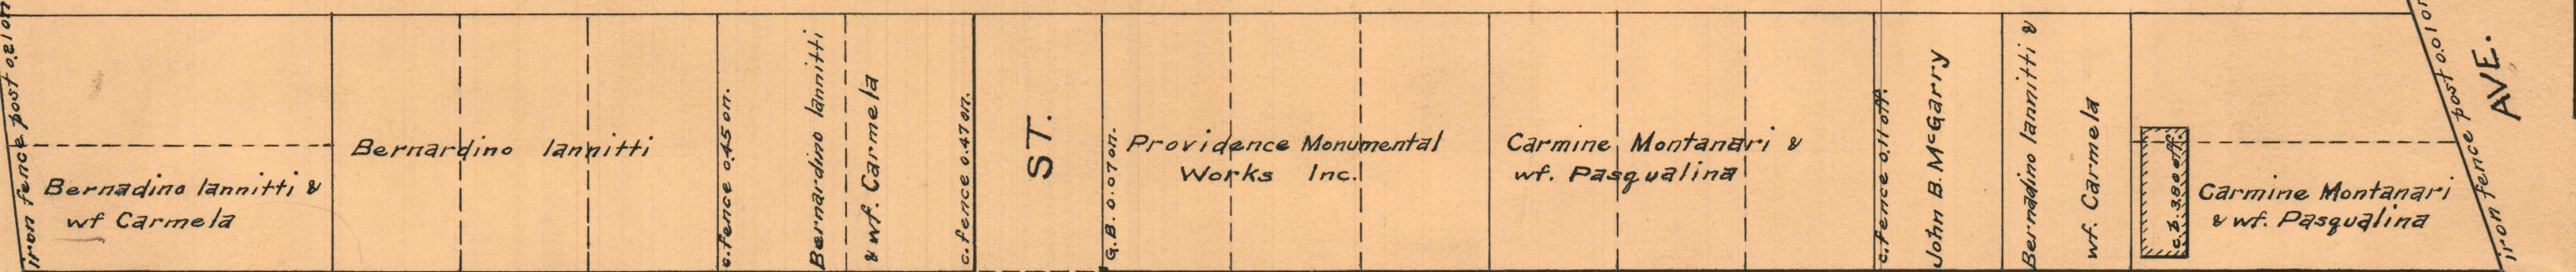

ST.

AVE.

BA = 771.20

CD = 780.63


FOCH

AVENUE

40.0

40.0

ARGOL

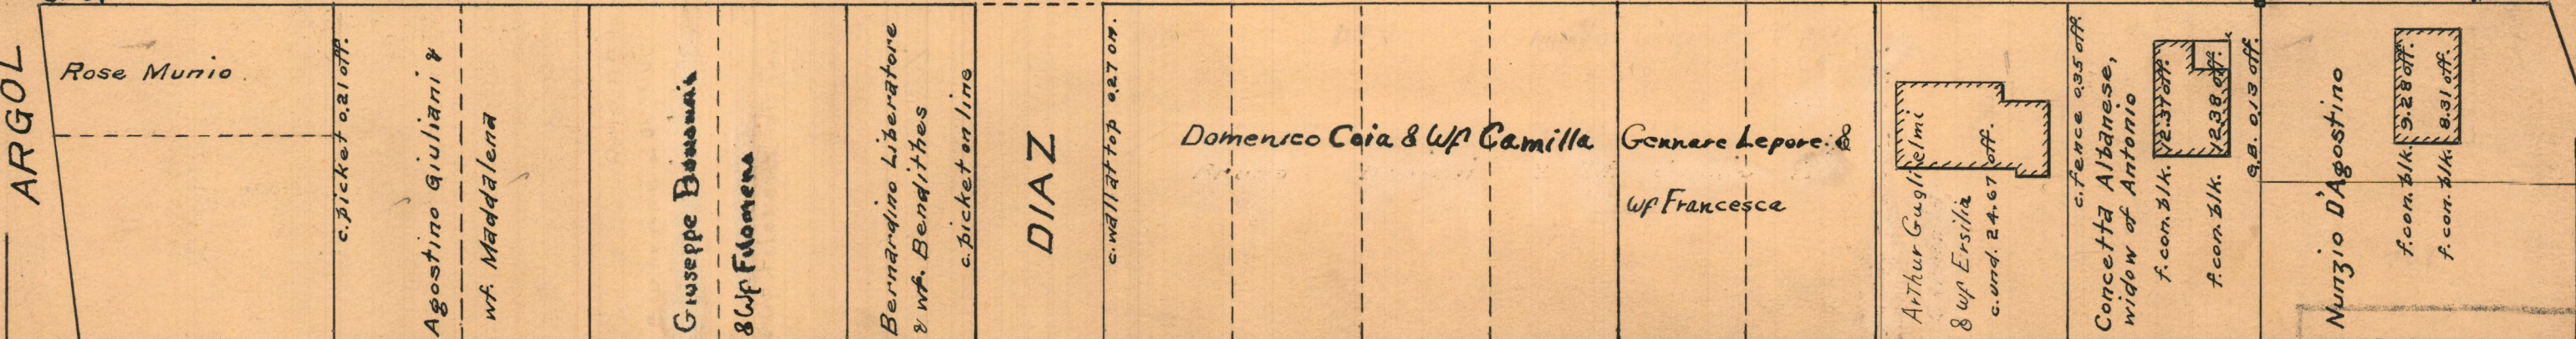

DIAZ

SMITHFIELD

OFFICE No. 26885  
 DRAWER " 88  
 SHEET " A-16