

PLAT OF

DE PINEDO STREET

IN TWO SHEETS



From SILVER SPRING ST. TO JOB ST

CITY COUNCIL

MARCH 5, 1951

Scale 1" = 40'

PROVIDENCE, R. I.
 P. W. DEPT. - ENGINEERING OFFICE
 STREET LINE SECTION
 Plan No. 060526
 Date FEBRUARY 21, 1952

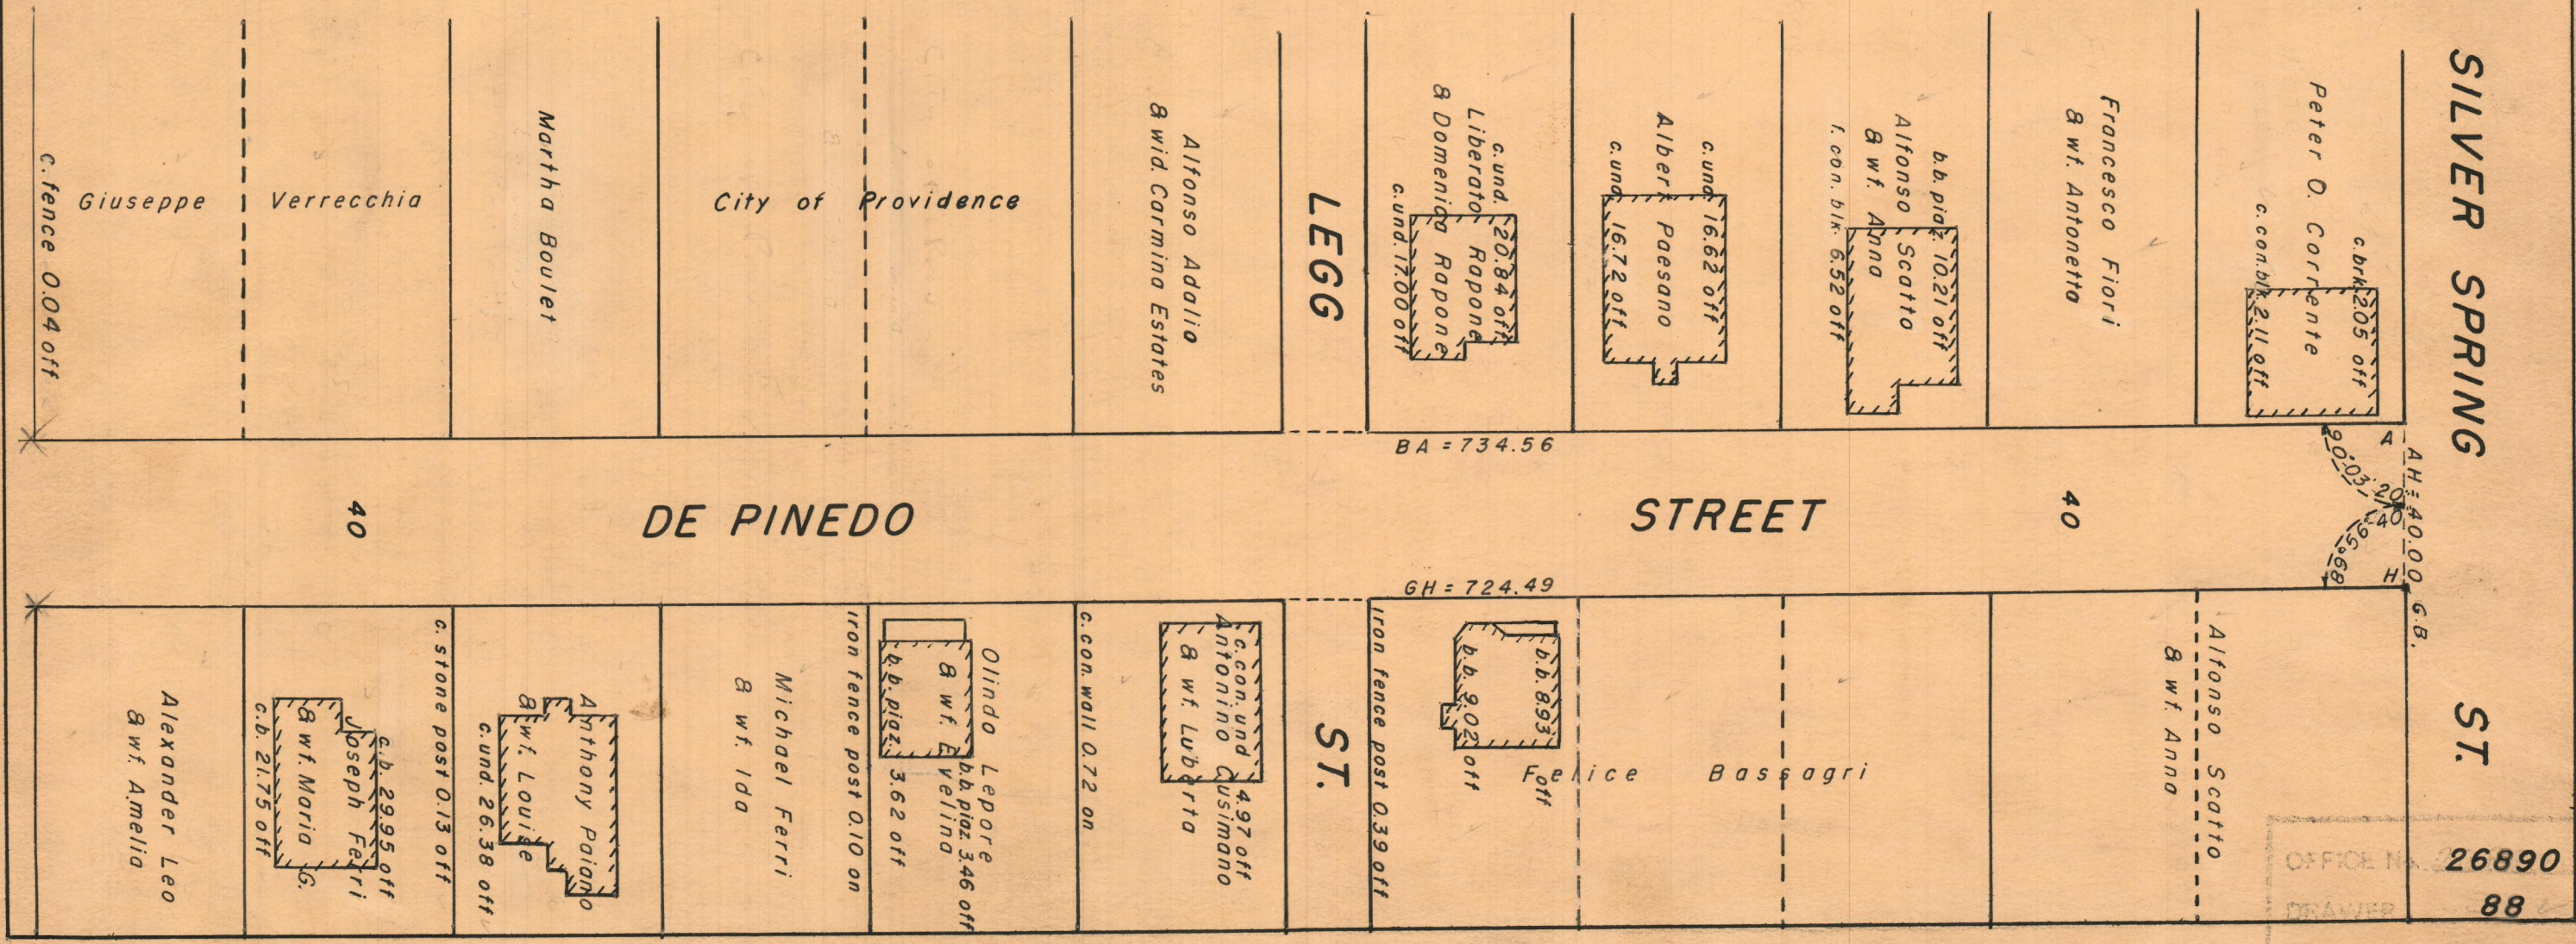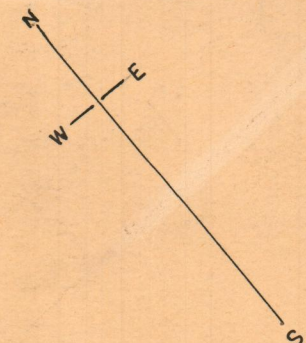

OFFICE NO. 26890
 DRAWER 88
 SHEET A-21