

PLAT OF DE PINEDO STREET

IN TWO SHEETS


From SILVER SPRING ST. TO JOB ST.

CITY COUNCIL

MARCH 5, 1951

Scale 1" = 40'

PROVIDENCE, R. I.
 P. W. DEPT. - ENGINEERING OFFICE
 STREET LINE SECTION
 Plan No. 060527
 Date FEBRUARY 21, 1952

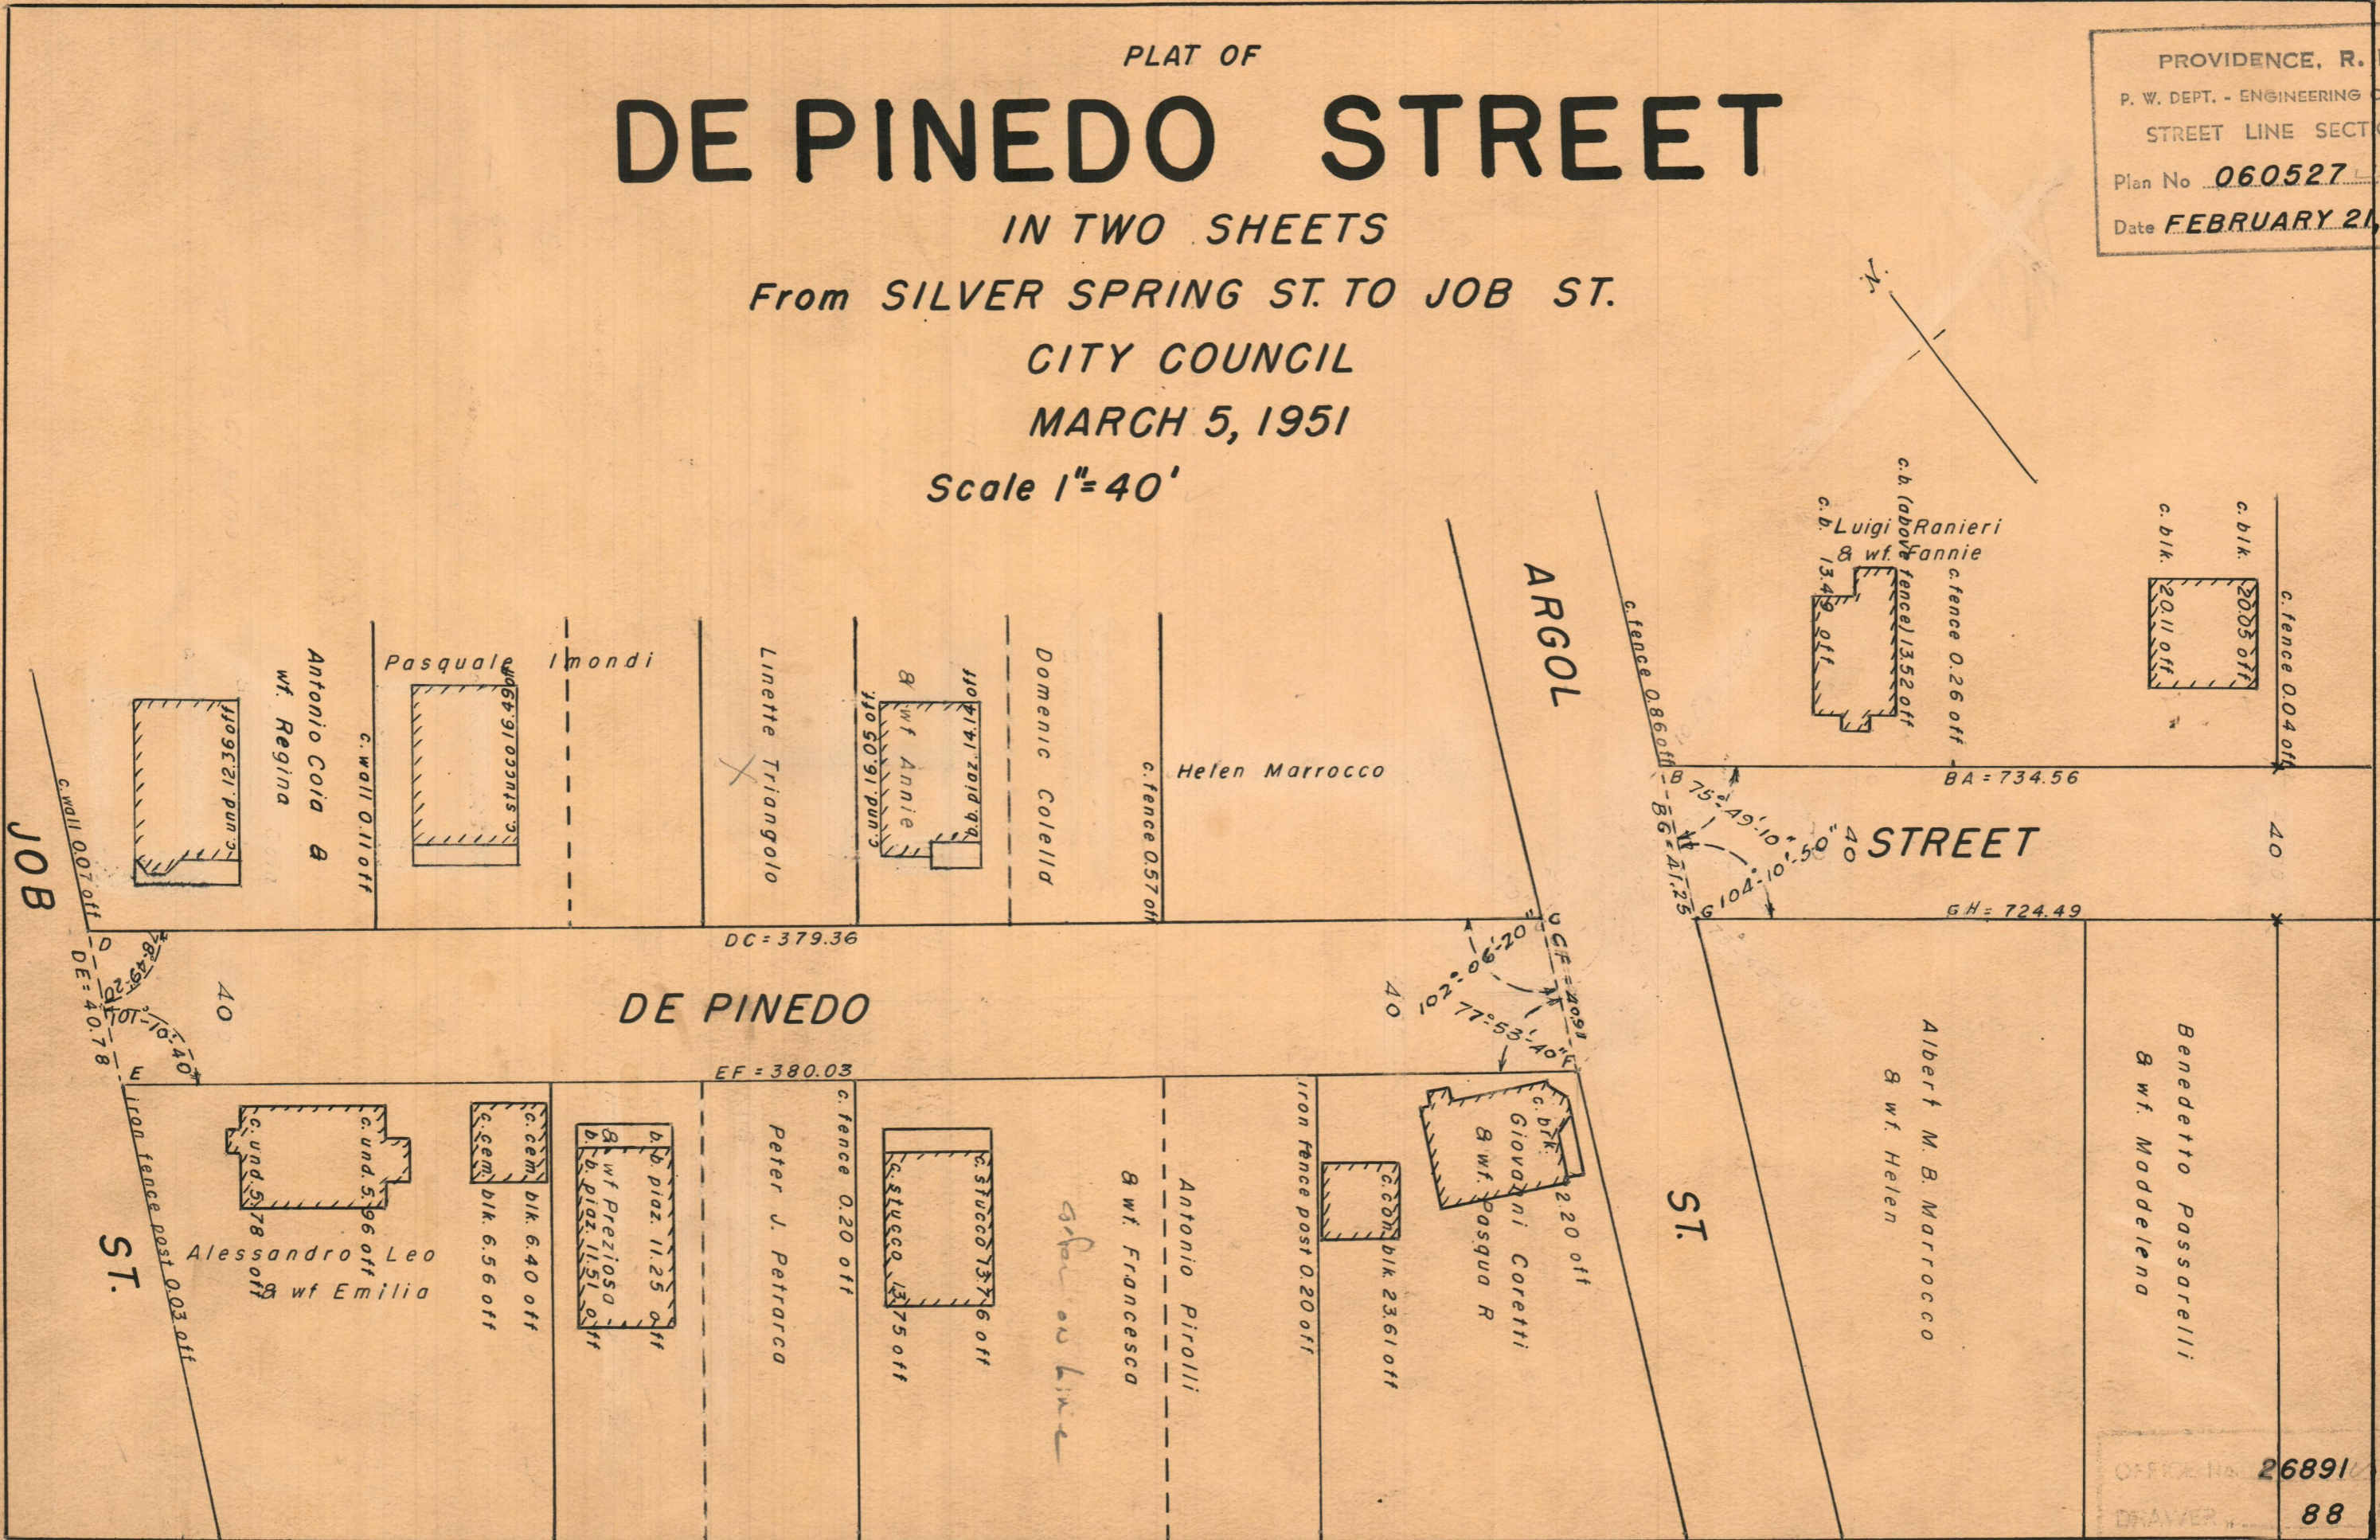

OFFICE No. 26891
 DRAWER 88
 SHEET A-22