
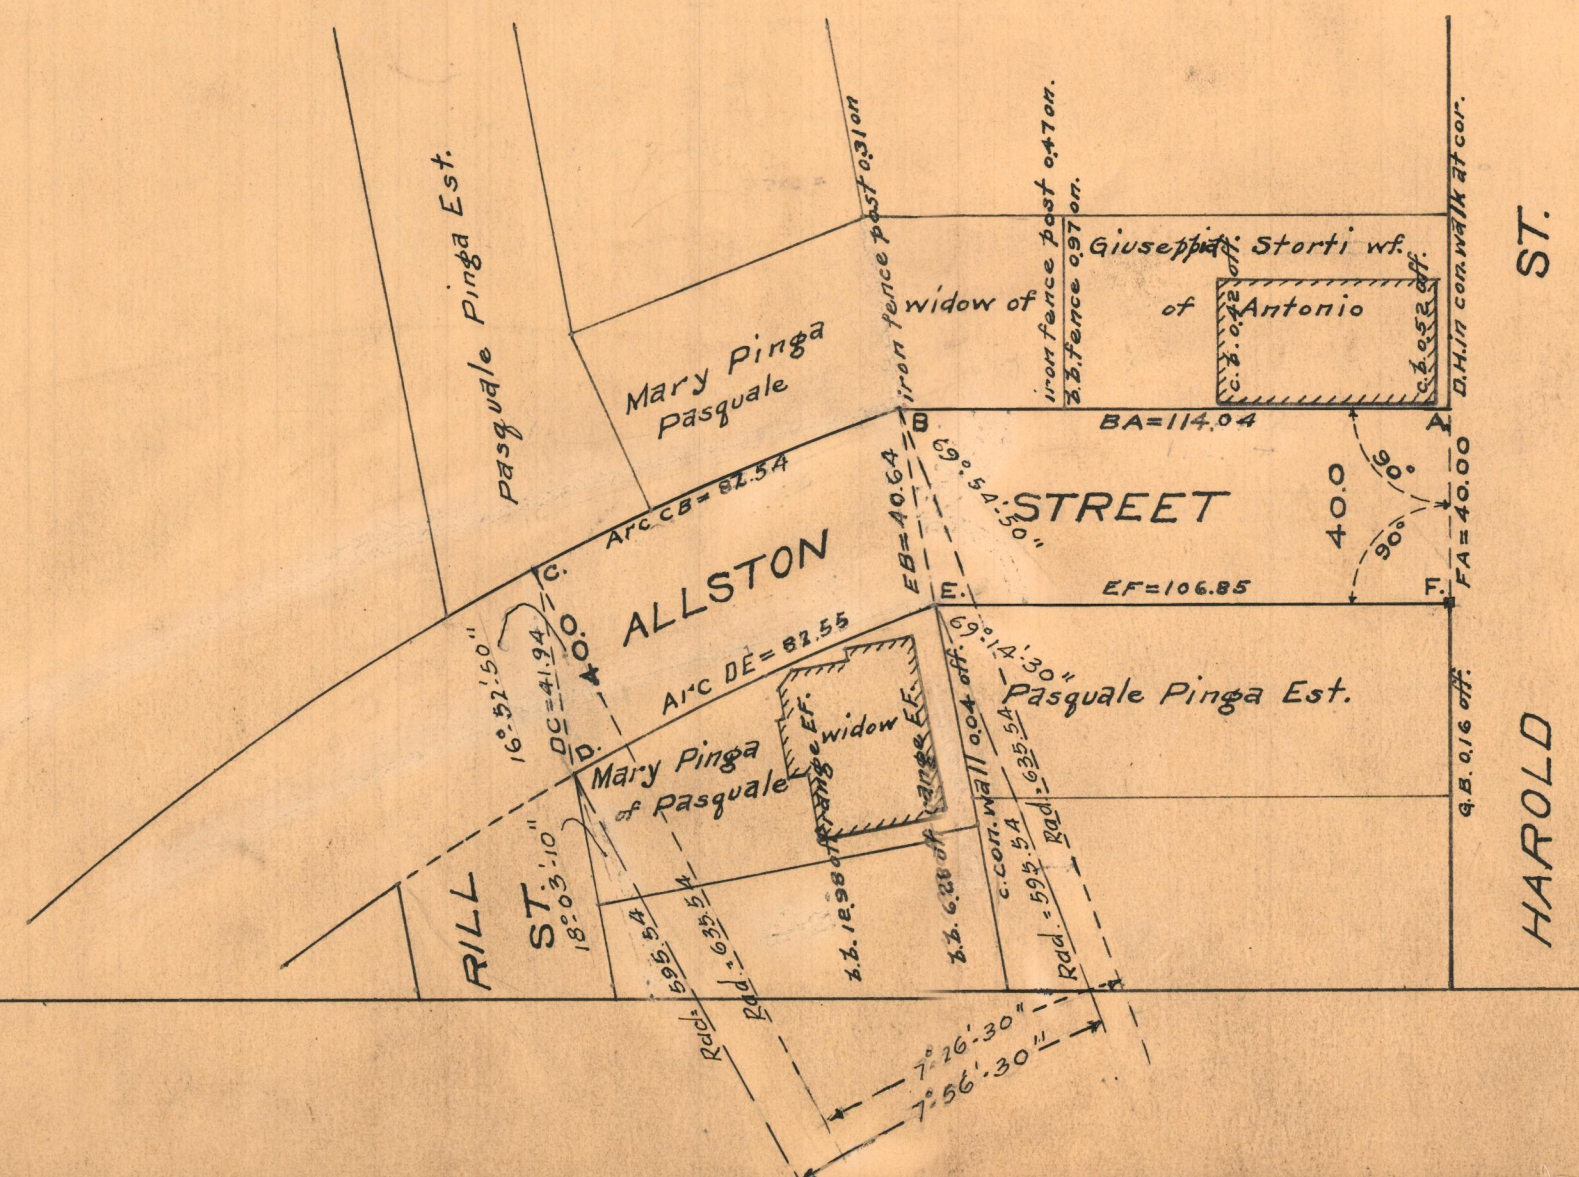


# PLAT OF ALLSTON STREET FROM HAROLD ST. TO RILL ST. CITY COUNCIL MARCH 5, 1951.

PROVIDENCE, R. I.  
P. W. DEPT. - ENGINEERING OFFICE  
STREET LINE SECTION  
Plan No. 060530  
Date FEBRUARY 28, 1952

SCALE 1" = 40'

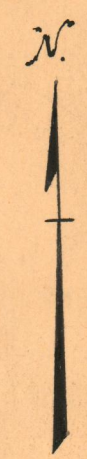

OFFICE No. 26893  
DRAWER " 88  
SHEET " A-24