



# PLAT OF STONE STREET

IN TWO SHEETS  
FROM ASCHAM ST. TO HALL ST.

CITY COUNCIL  
MARCH 5, 1951.

PROVIDENCE, R. I.  
P. W. DEPT. - ENGINEERING OFFICE  
STREET LINE SECTION  
Plan No. 060467  
Date JANUARY 28, 1952.

SCALE 1" = 40'

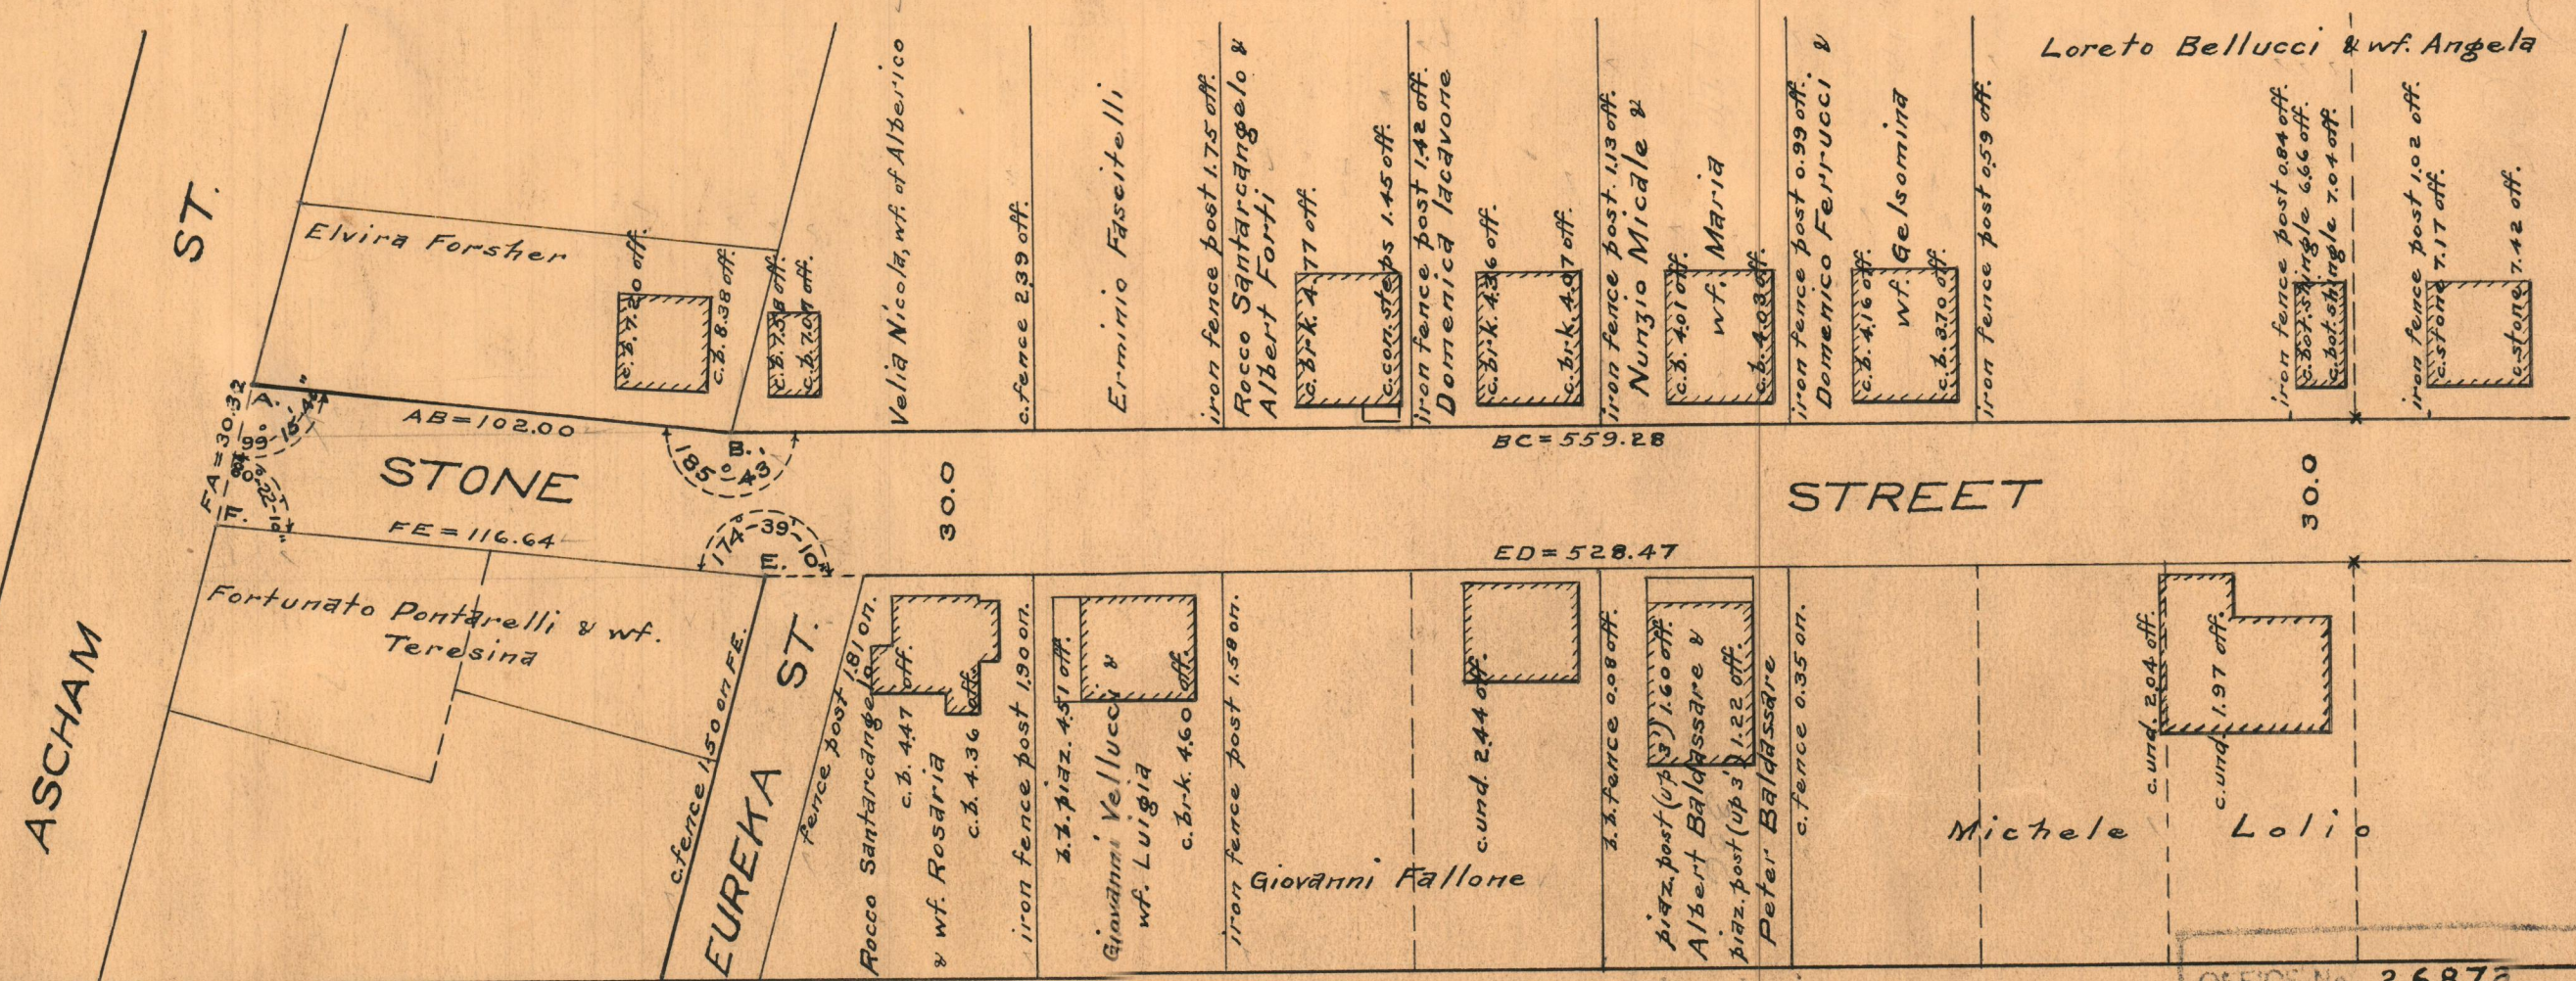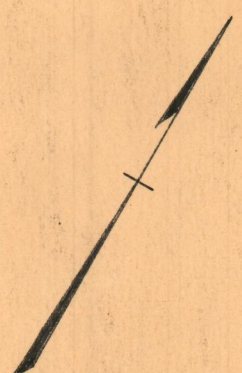

OFFICE No. 26872  
DRAWER 88  
SHEET A-3