

PLAT OF

# OCTAVIA STREET

From *SISSON ST.* To Its WESTERLY TERMINATION

City Council

March 7, 1952

PROVIDENCE, R. I.

P. W. DEPT. - ENGINEERING OFFICE


STREET LINE SECTION

Plan No 060634

Date October 1, 1952

$302.29$   
 $303.73$   
 $2 \overline{)606.02}$   
 $303.01$

SCALE - 1" = 30'

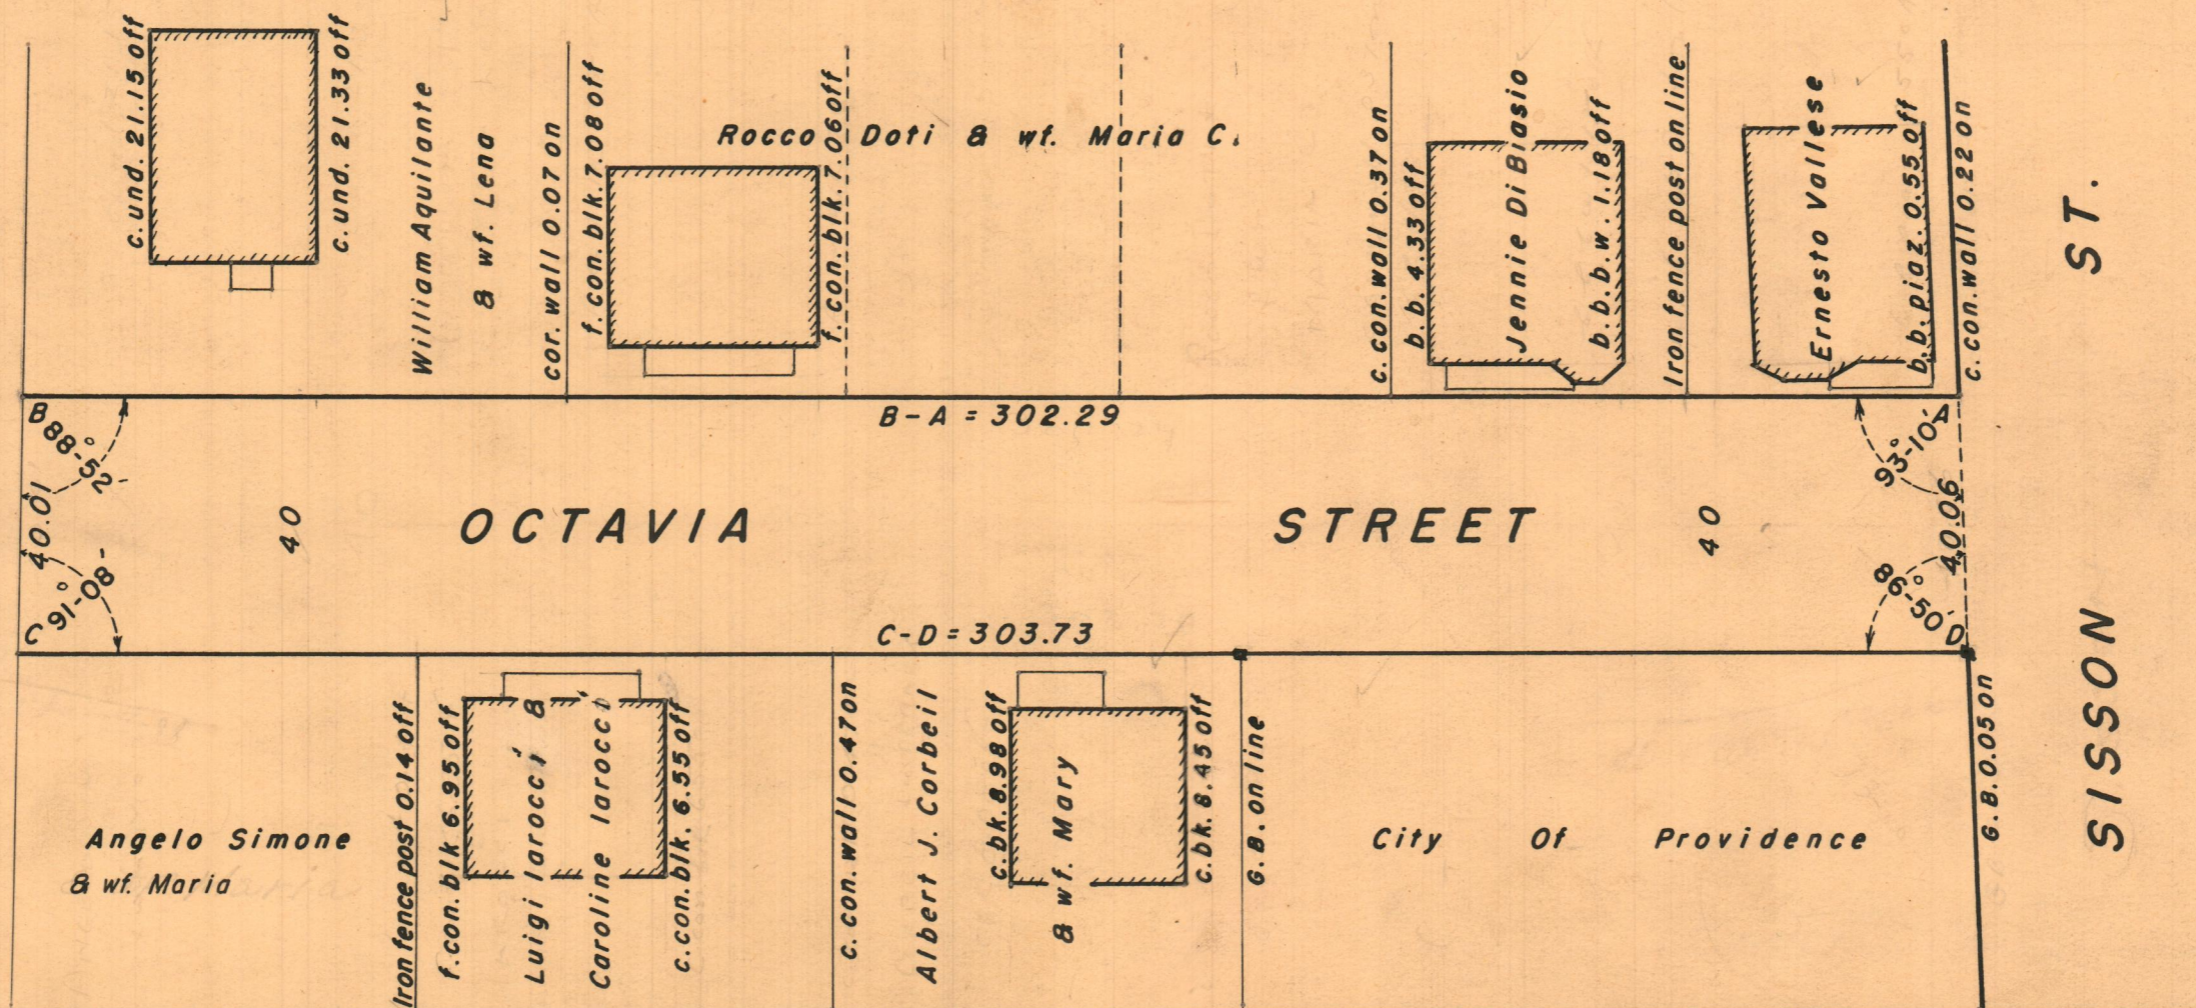

OFFICE No. 26903

DRAWER 88

SHEET A-34