

PLAT OF

# CASS STREET

From EDDY ST. To ERNEST ST.


City Council

February 11, 1952

PROVIDENCE, R. I.  
 P. W. DEPT. - ENGINEERING OFFICE  
 STREET LINE SECTION  
 Plan No. 060647  
 Date: November 28, 1952



Scale - 1" = 40'

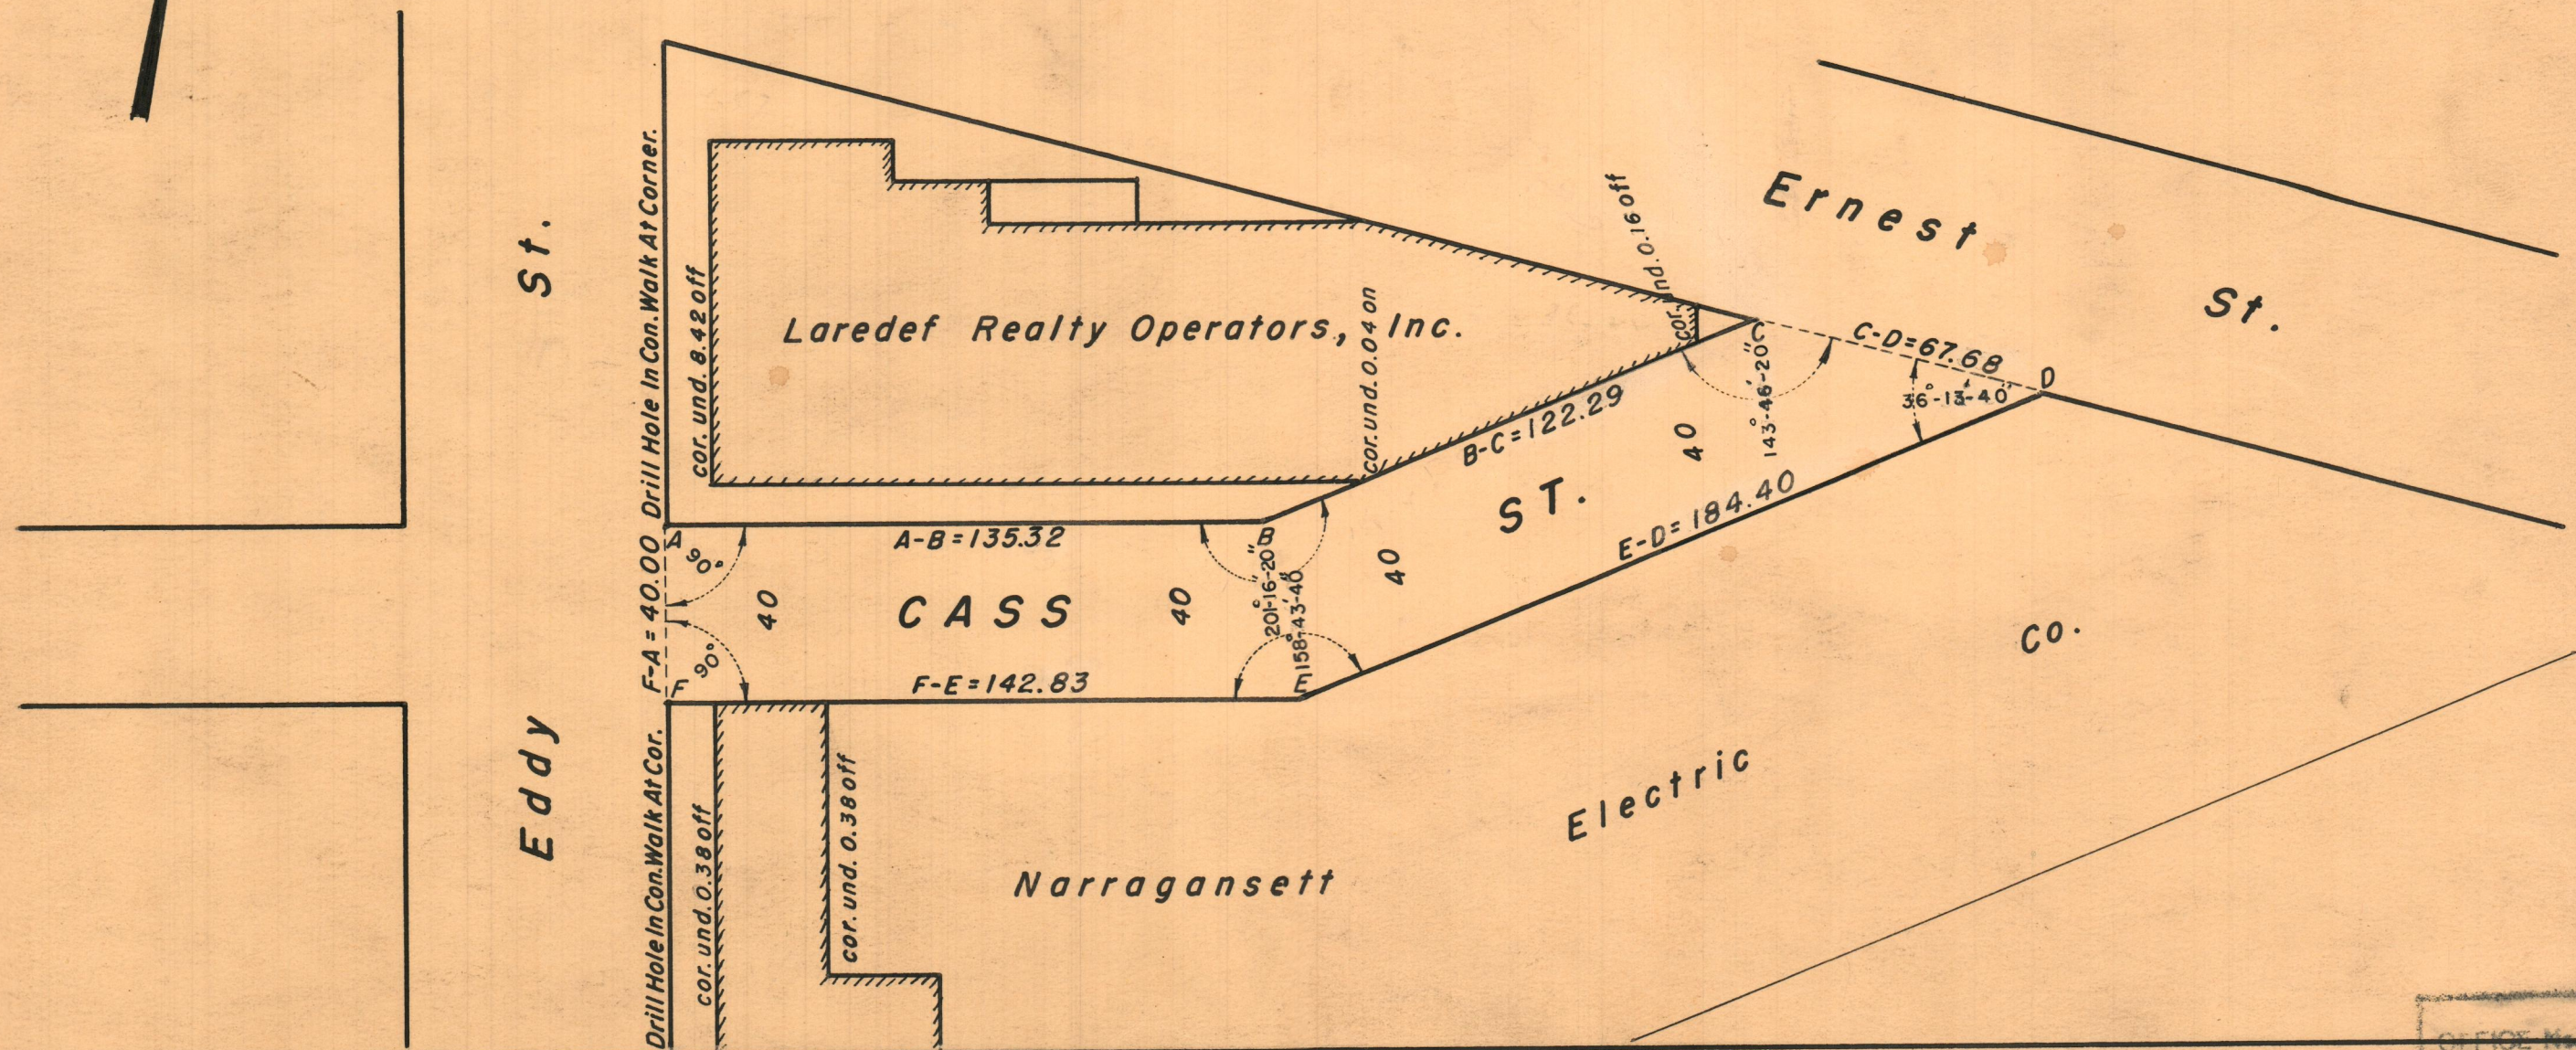

OFFICE No. 26905  
 DRAWER 88  
 SHEET A-36