

24

copy? see 967/25

# PLAT OF MINTO STREET

FROM METROPOLITAN ROAD TO WHITFORD AVENUE

CITY COUNCIL

April 18 1952


SCALE 1" = 40'

PROVIDENCE, R. I.  
 P. W. DEPT. - ENGINEERING OFFICE  
 STREET LINE SECTION  
 Plan No 060650  
 Date DECEMBER 29, 1952.



WHITFORD AVENUE

METROPOLITAN ROAD

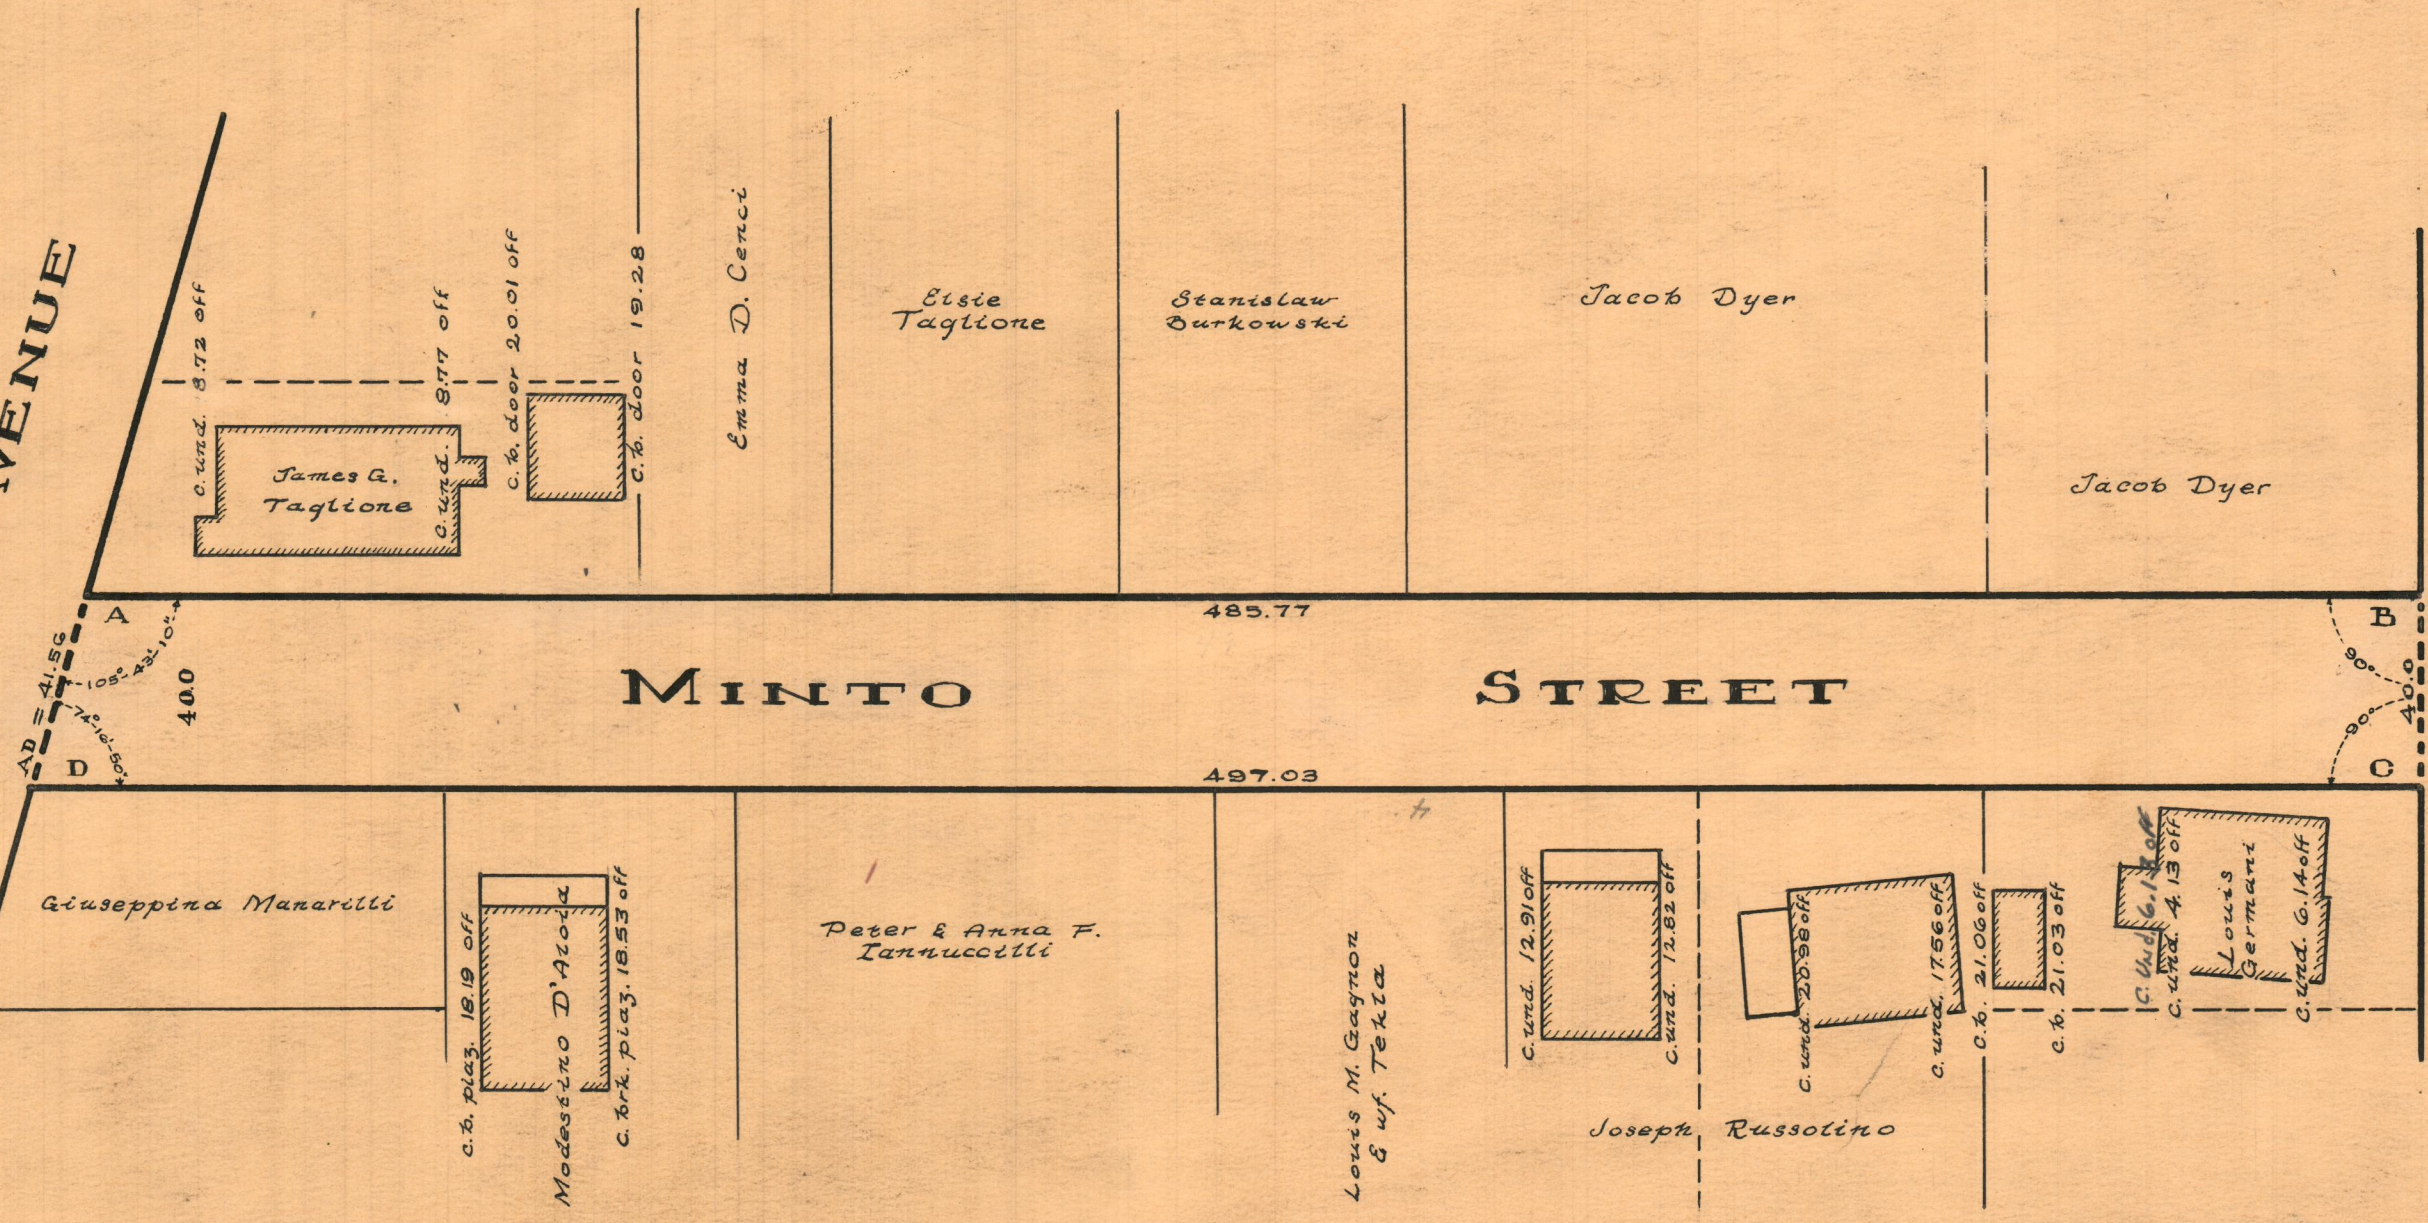

OFFICE No. 26906  
 DRAWER 88  
 SHEET A-37