

PLAT OF
CHATHAM STREET

IN TWO SHEETS


From ASHTON ST. TO NORTHUP AVE.

CITY COUNCIL

JANUARY 4, 1952


SCALE 1" = 40'

PROVIDENCE, R. I.
P. W. DEPT. - ENGINEERING OFFICE
STREET LINE SECTION
Plan No. 060658
Date January 7, 1953

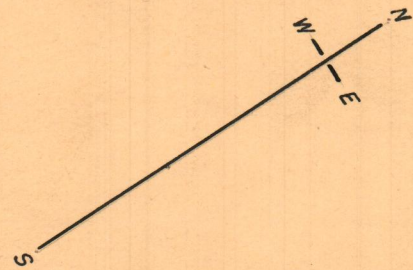

ST.

ASHTON

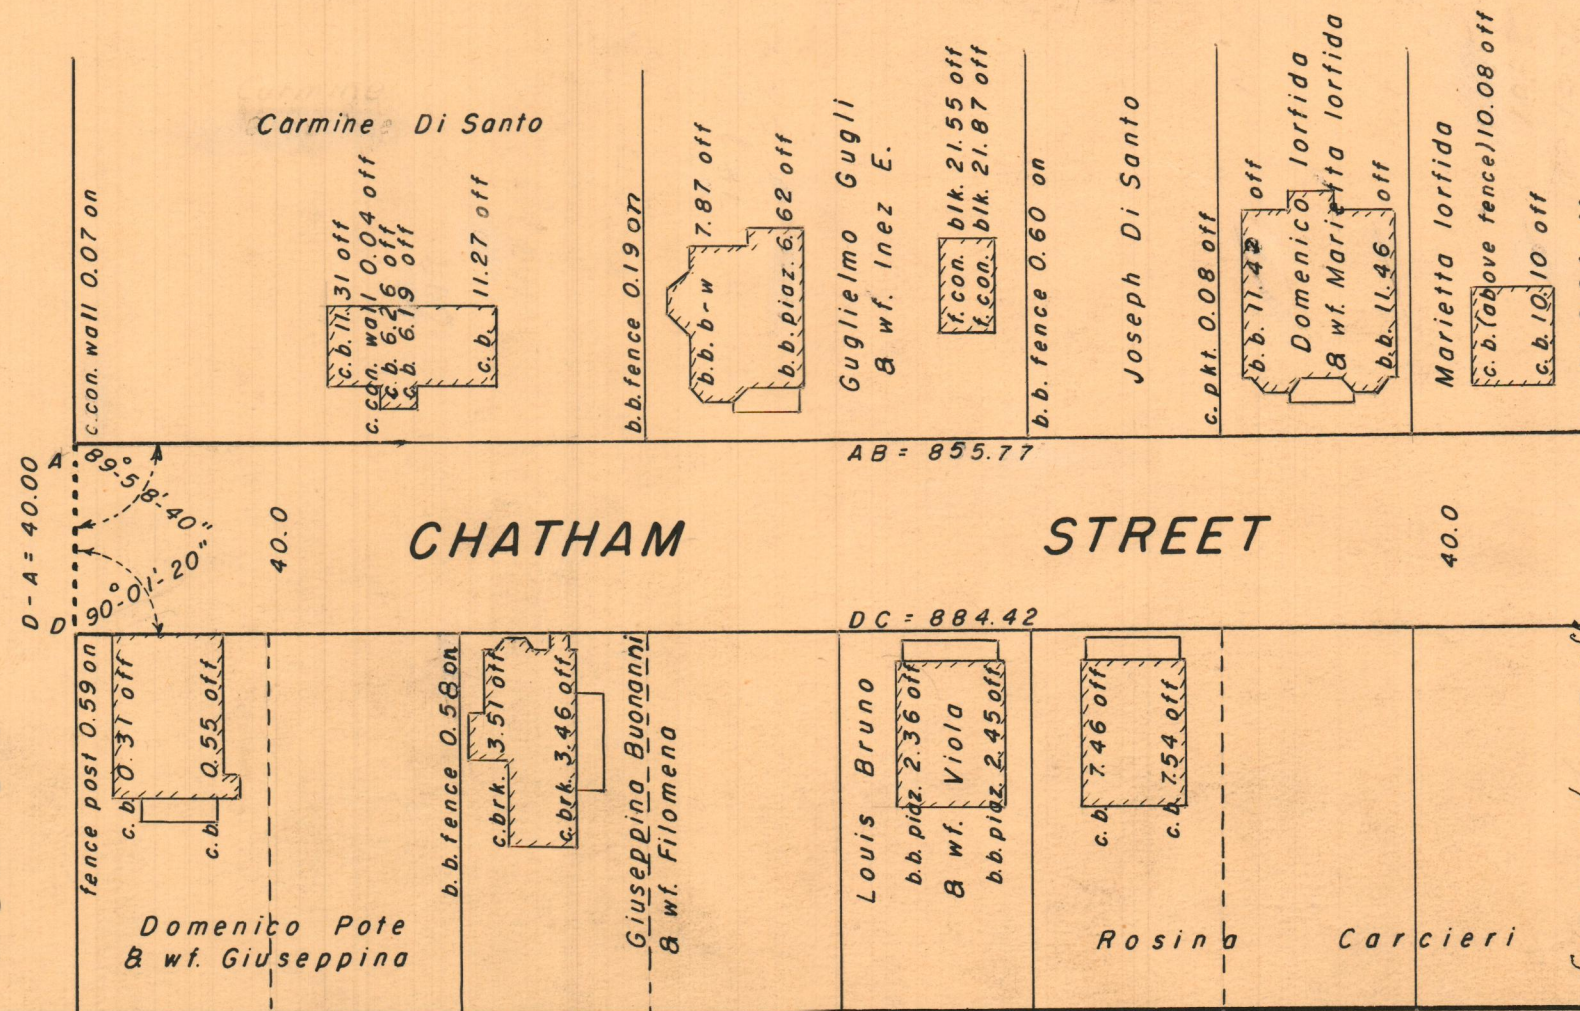

ST.

GRAFTON

OFFICE NO. 26907
DRAWER 88
SHEET A-38