

SHEET TWO

GWS-3202-29
" 3267-60

PLAT OF
CHATHAM STREET


IN TWO SHEETS

From ASHTON ST. TO NORTHUP AVE.


CITY COUNCIL

JANUARY 4, 1952

PROVIDENCE, R. I.
P. W. DEPT. - ENGINEERING OFFICE
STREET LINE SECTION
Plan No 060659
Date JANUARY 7, 1953

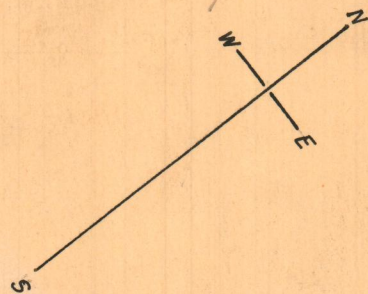

SCALE 1" = 40'

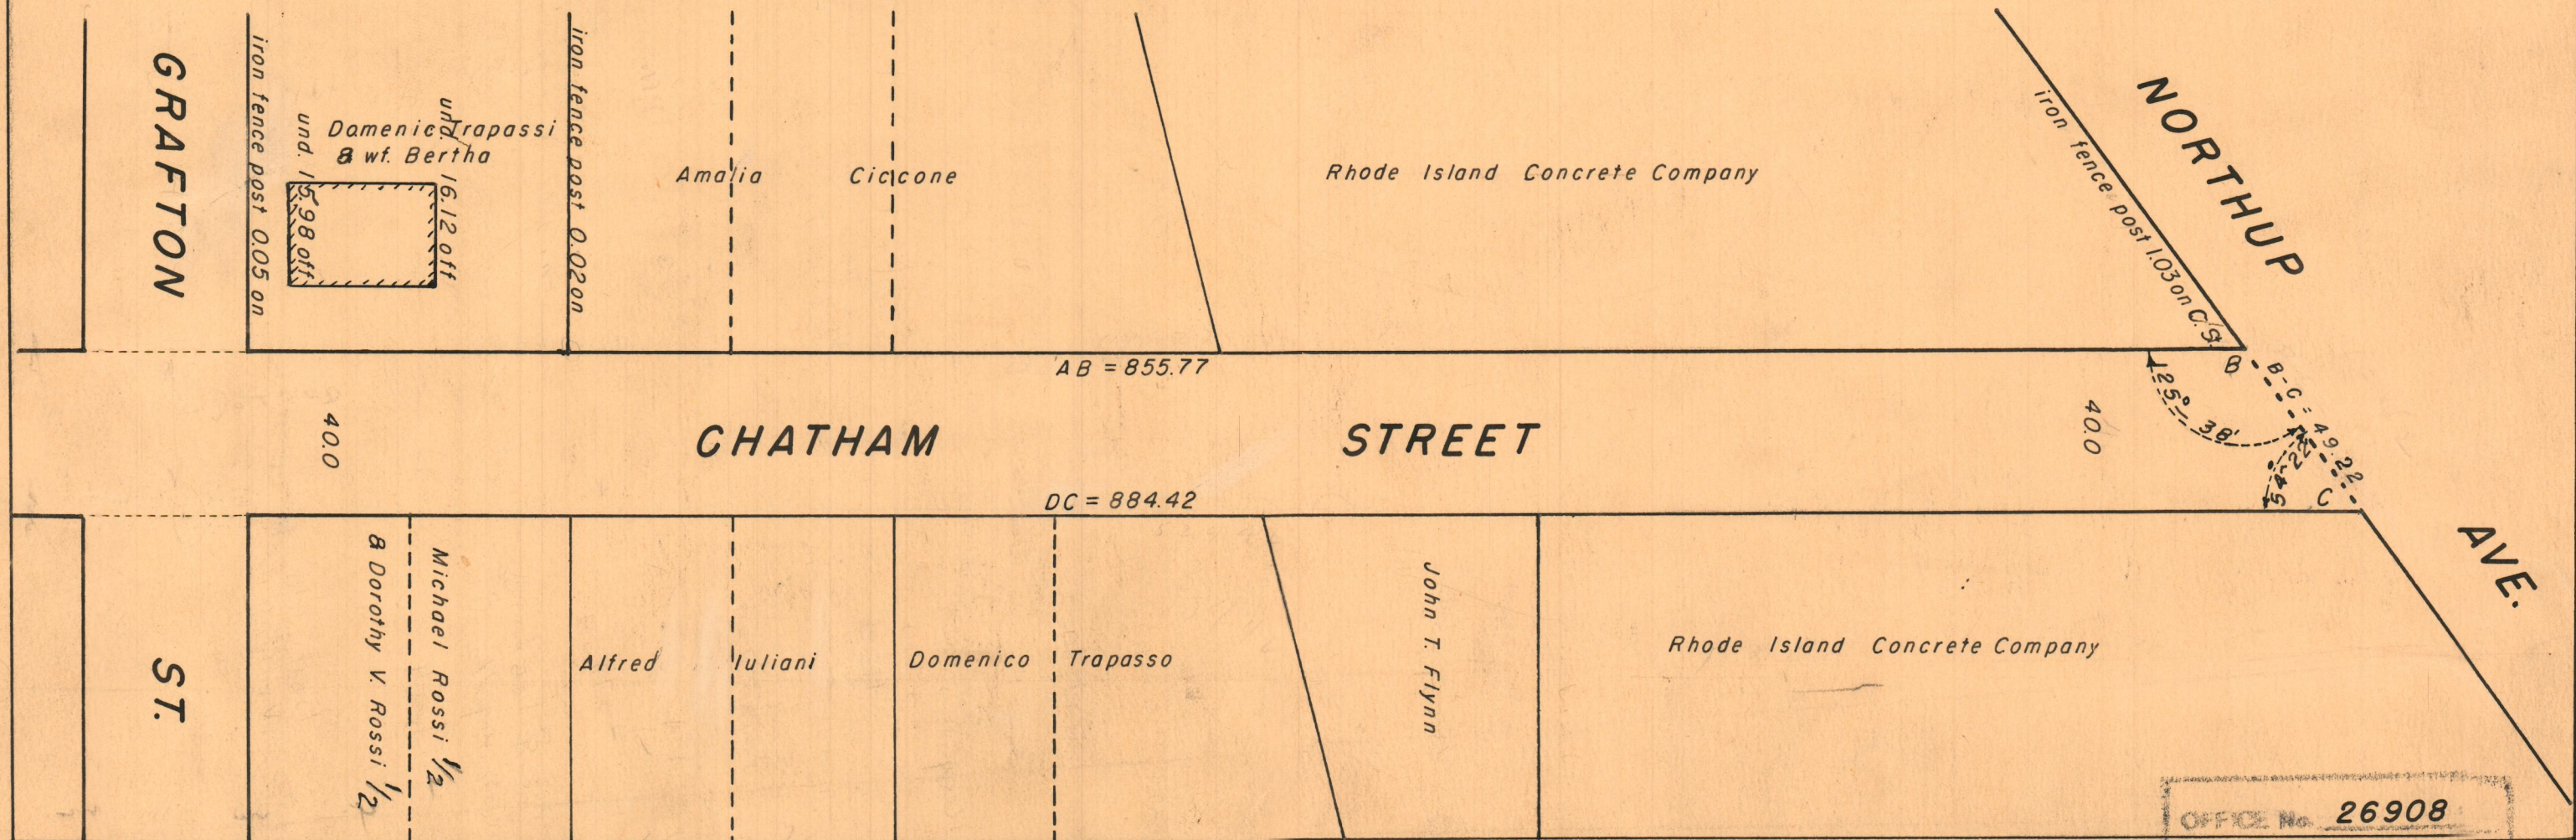

OFFICE No. 26908
DRAWN BY 88
SHEET A-39