

210

SHEET TWO



G.W.S. 3267-11,12

PLAT OF STONE STREET

IN TWO SHEETS
FROM ASCHAM ST. TO HALL ST.
CITY COUNCIL
MARCH 5, 1951.

SCALE 1" = 40'

PROVIDENCE, R. I.
P. W. DEPT. - ENGINEERING OFFICE
STREET LINE SECTION
Plan No. <u>060468</u>
Date <u>JANUARY 28, 1952</u>

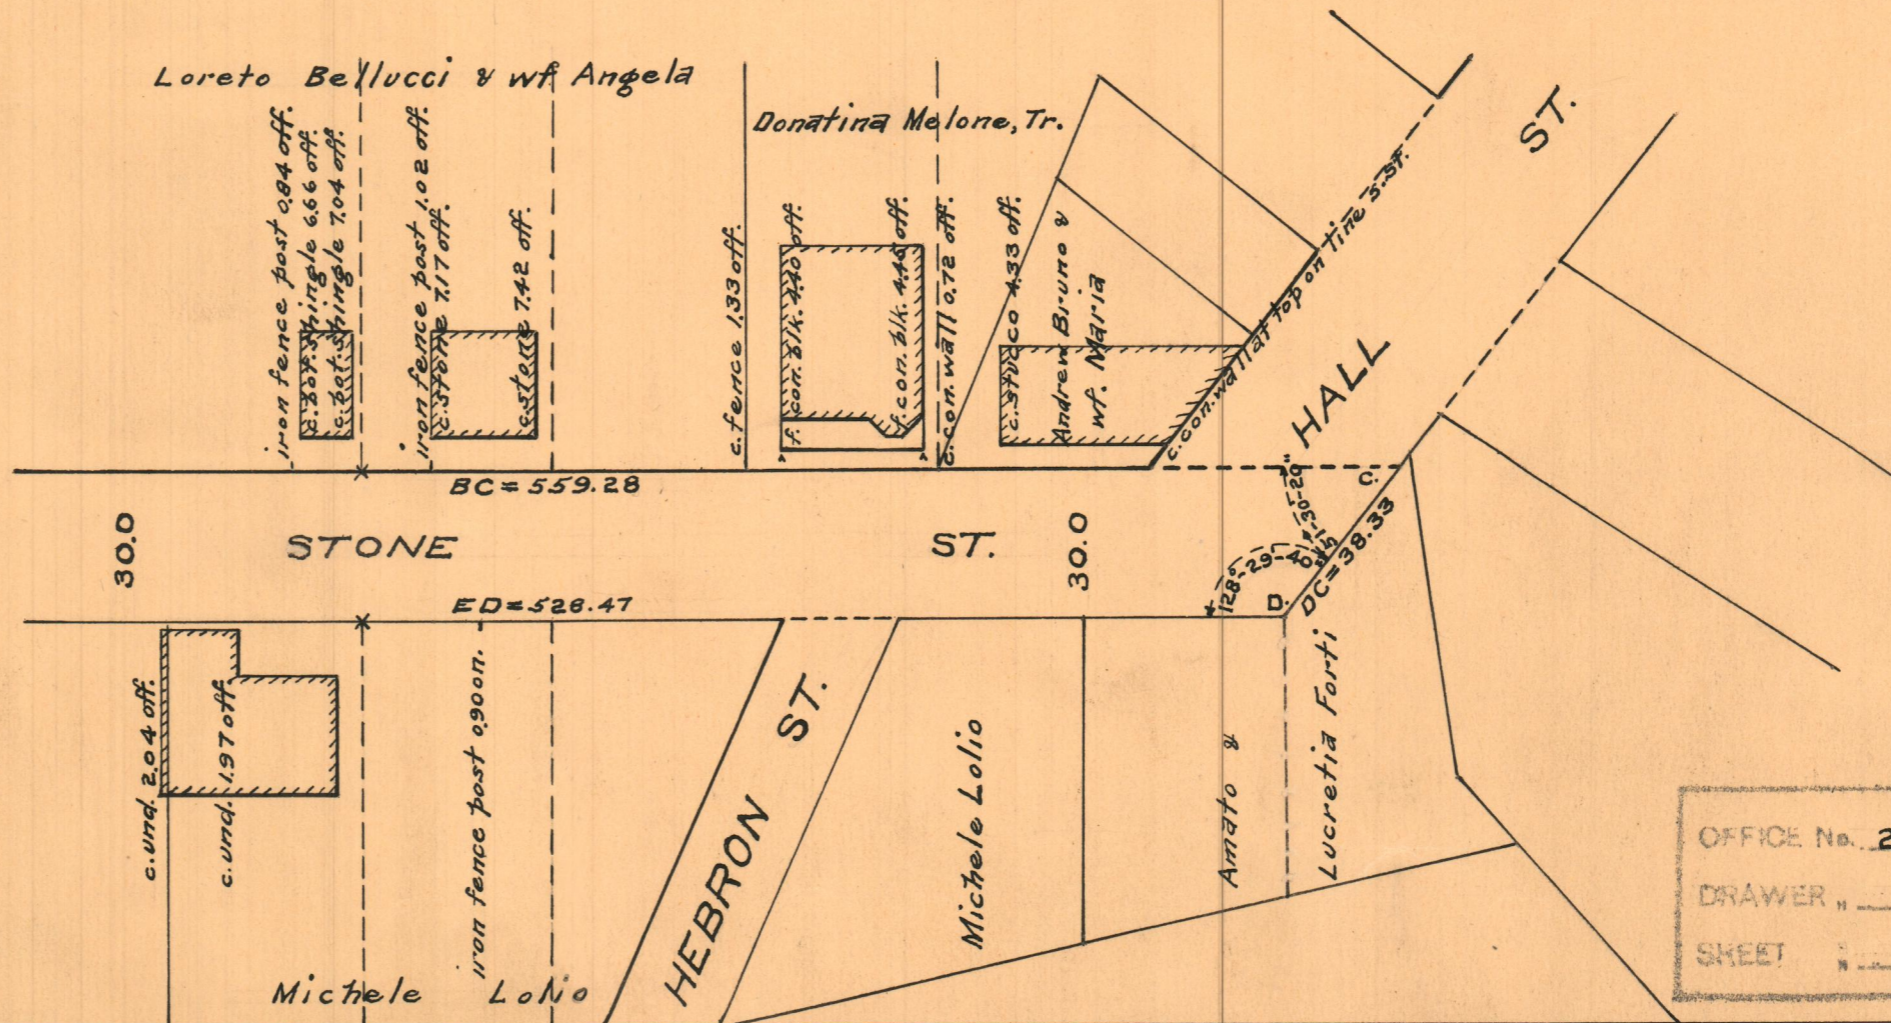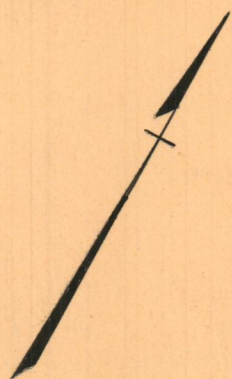

OFFICE No. <u>26873</u>
DRAWER " <u>88</u>
SHEET " <u>A-4</u>