


PLAT OF
MINK ROAD
 IN TWO SHEETS
 From ENFIELD AVE. TO ACADEMY AVE.
 CITY COUNCIL
 APRIL 18, 1952
 SCALE 1" = 40'

PROVIDENCE, R. I.
 P. W. DEPT. - ENGINEERING OFFICE
 STREET LINE SECTION
 Plan No. 060689
 Date MARCH 25, 1953

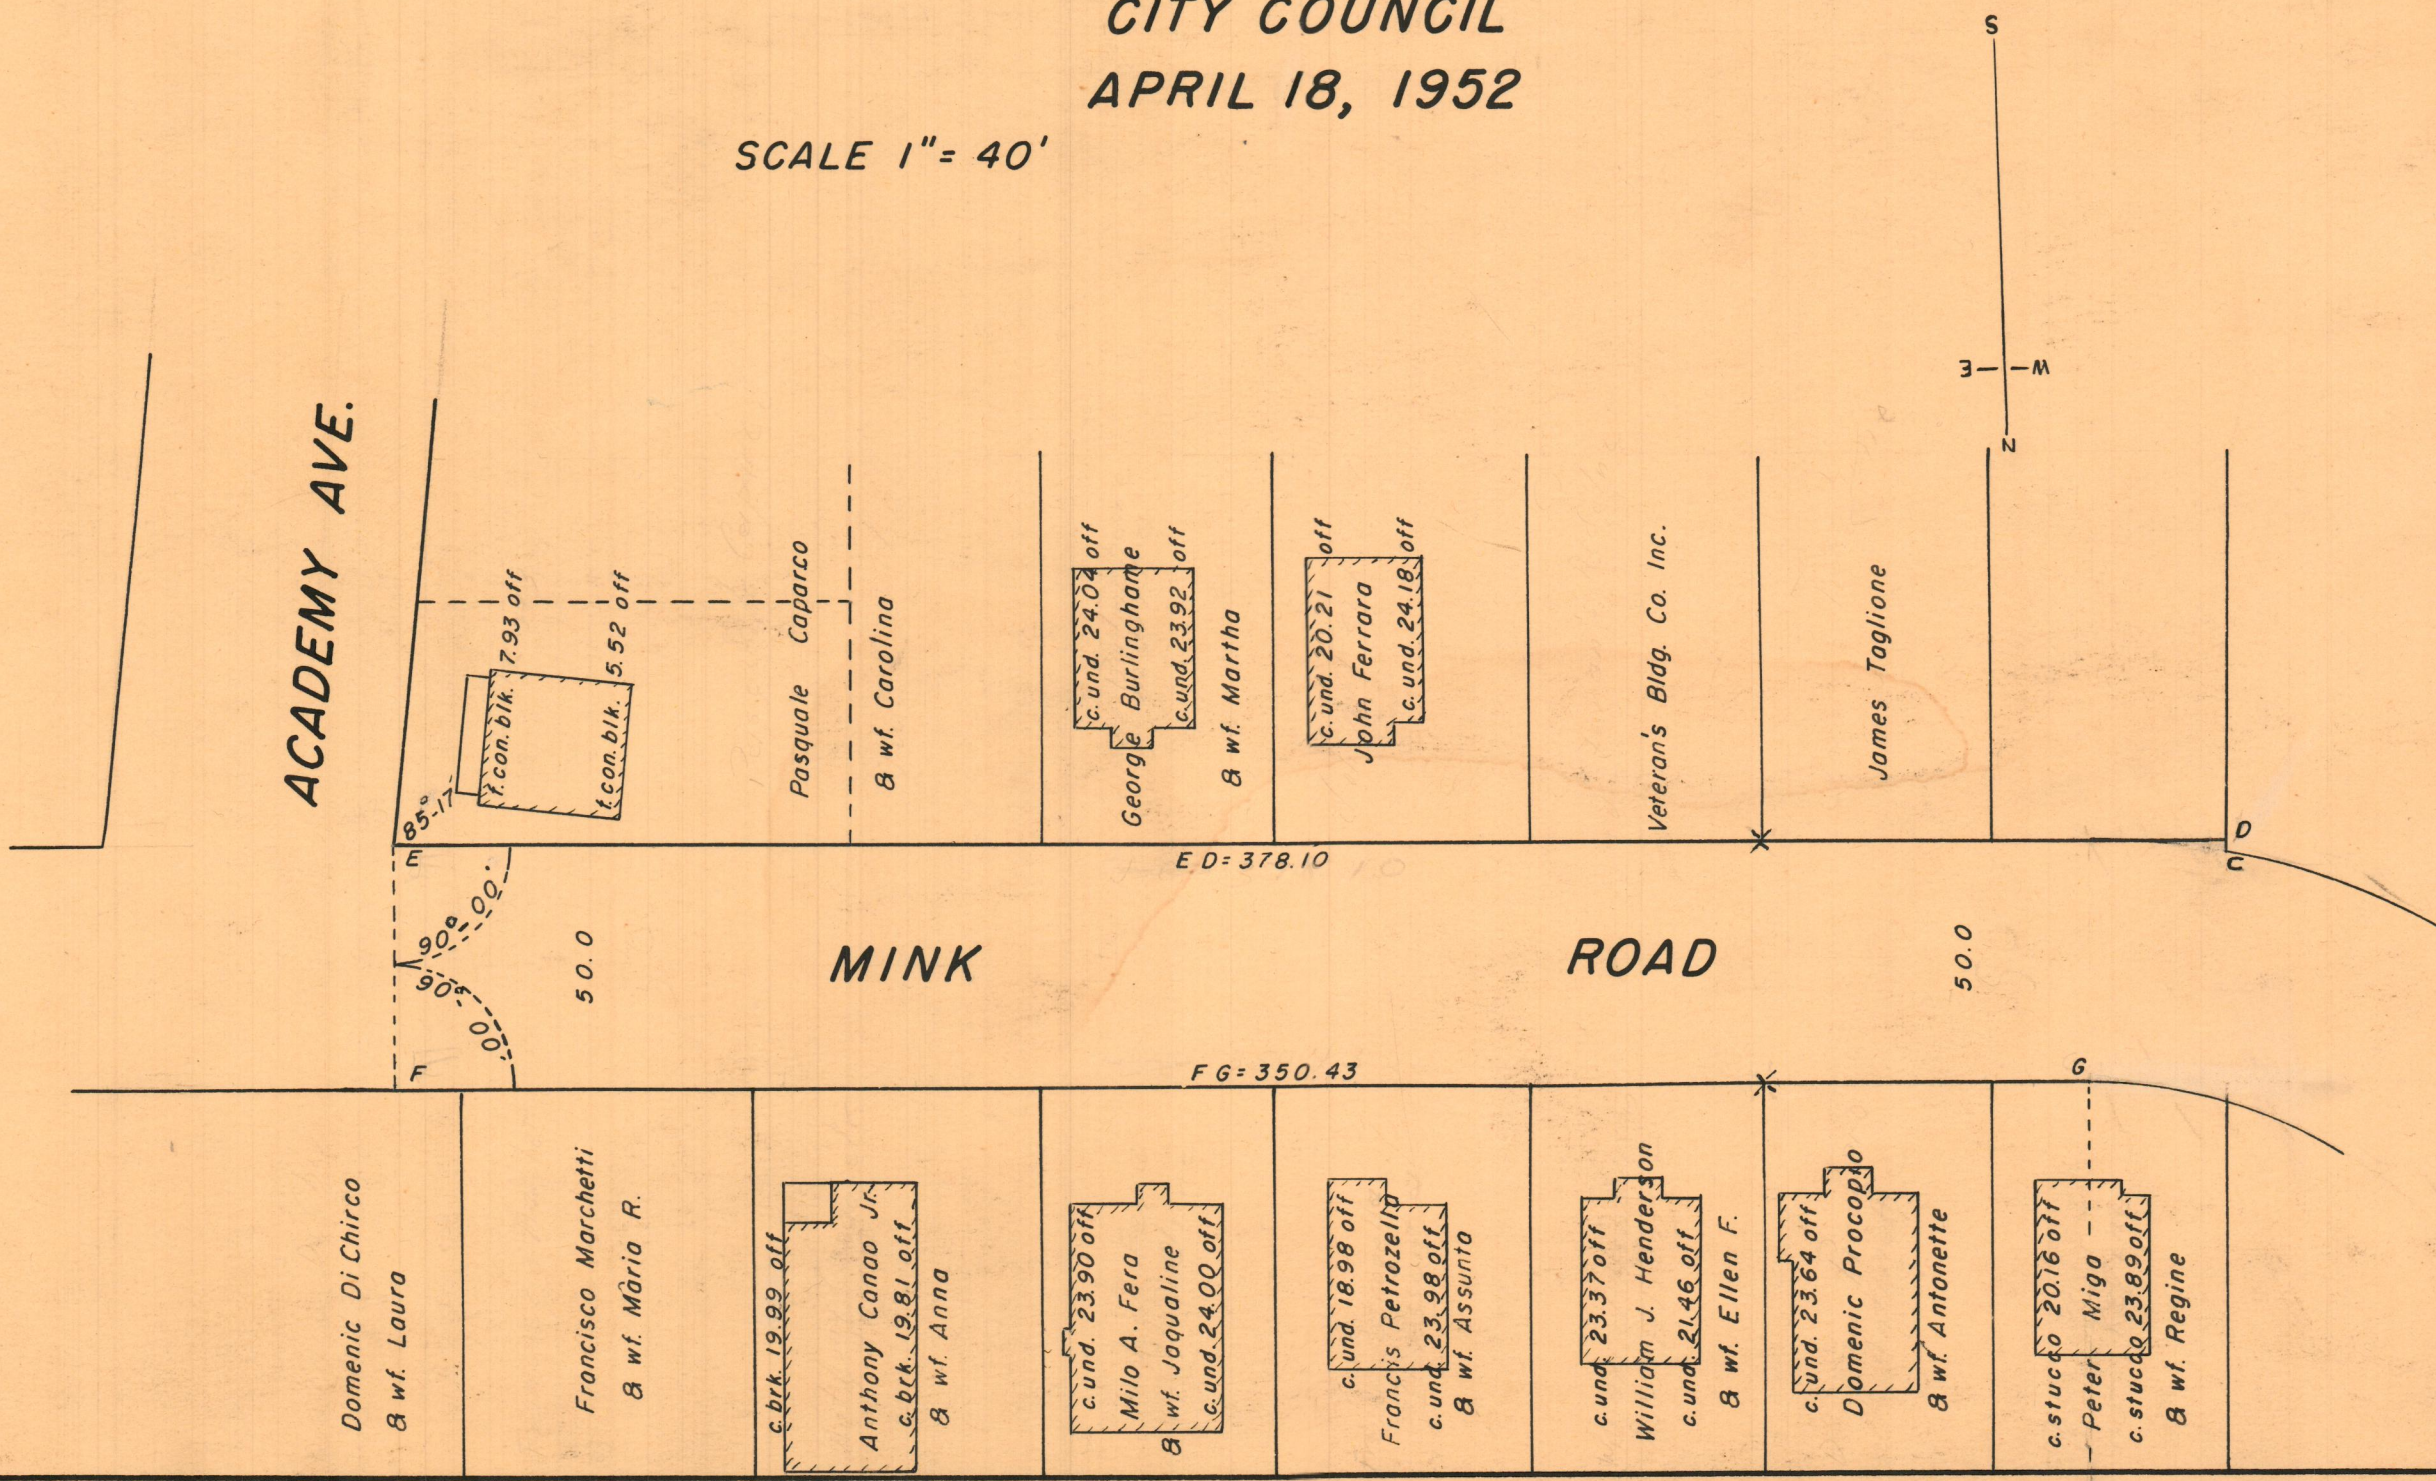

OFFICE No. 26912
 DRAWER 88
 SHEET A-43