


PLAT OF CUTLER STREET

From NEWARK ST. TO ATWELLS AVE.

CITY COUNCIL
AUGUST 8, 1952

SCALE 1"=30'

PROVIDENCE, R. I.
P. W. DEPT. - ENGINEERING OFFICE
STREET LINE SECTION
Plan No. 060691
Date MARCH 25, 1953

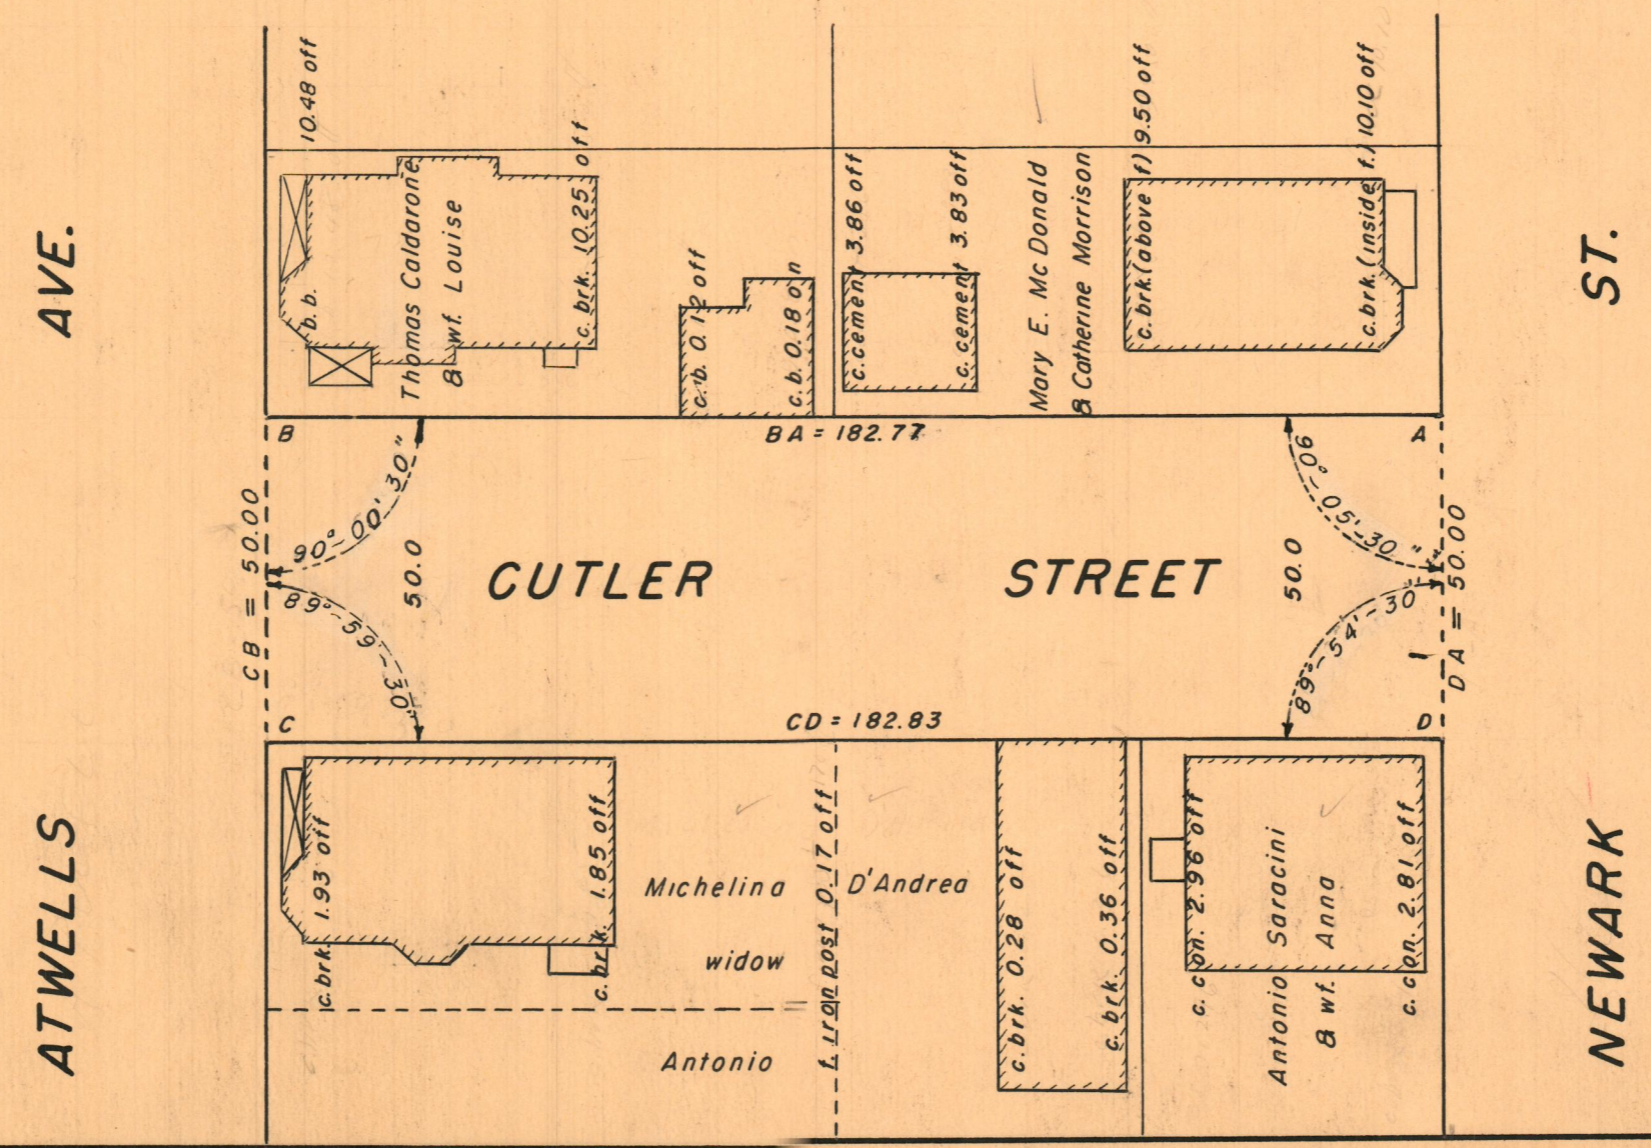

OFFICE No. 26914
DRAWER 88
SHEET A-45