

PLAN OF HENRIETTA STREET

From WILD ST. TO MOY ST.


CITY COUNCIL

AUGUST 8, 1952

Scale 1"=40'

PROVIDENCE, R. I.
 P. W. DEPT. - ENGINEERING OFFICE
 STREET LINE SECTION
 Plan No. 060694
 Date MARCH 27, 1953

26915

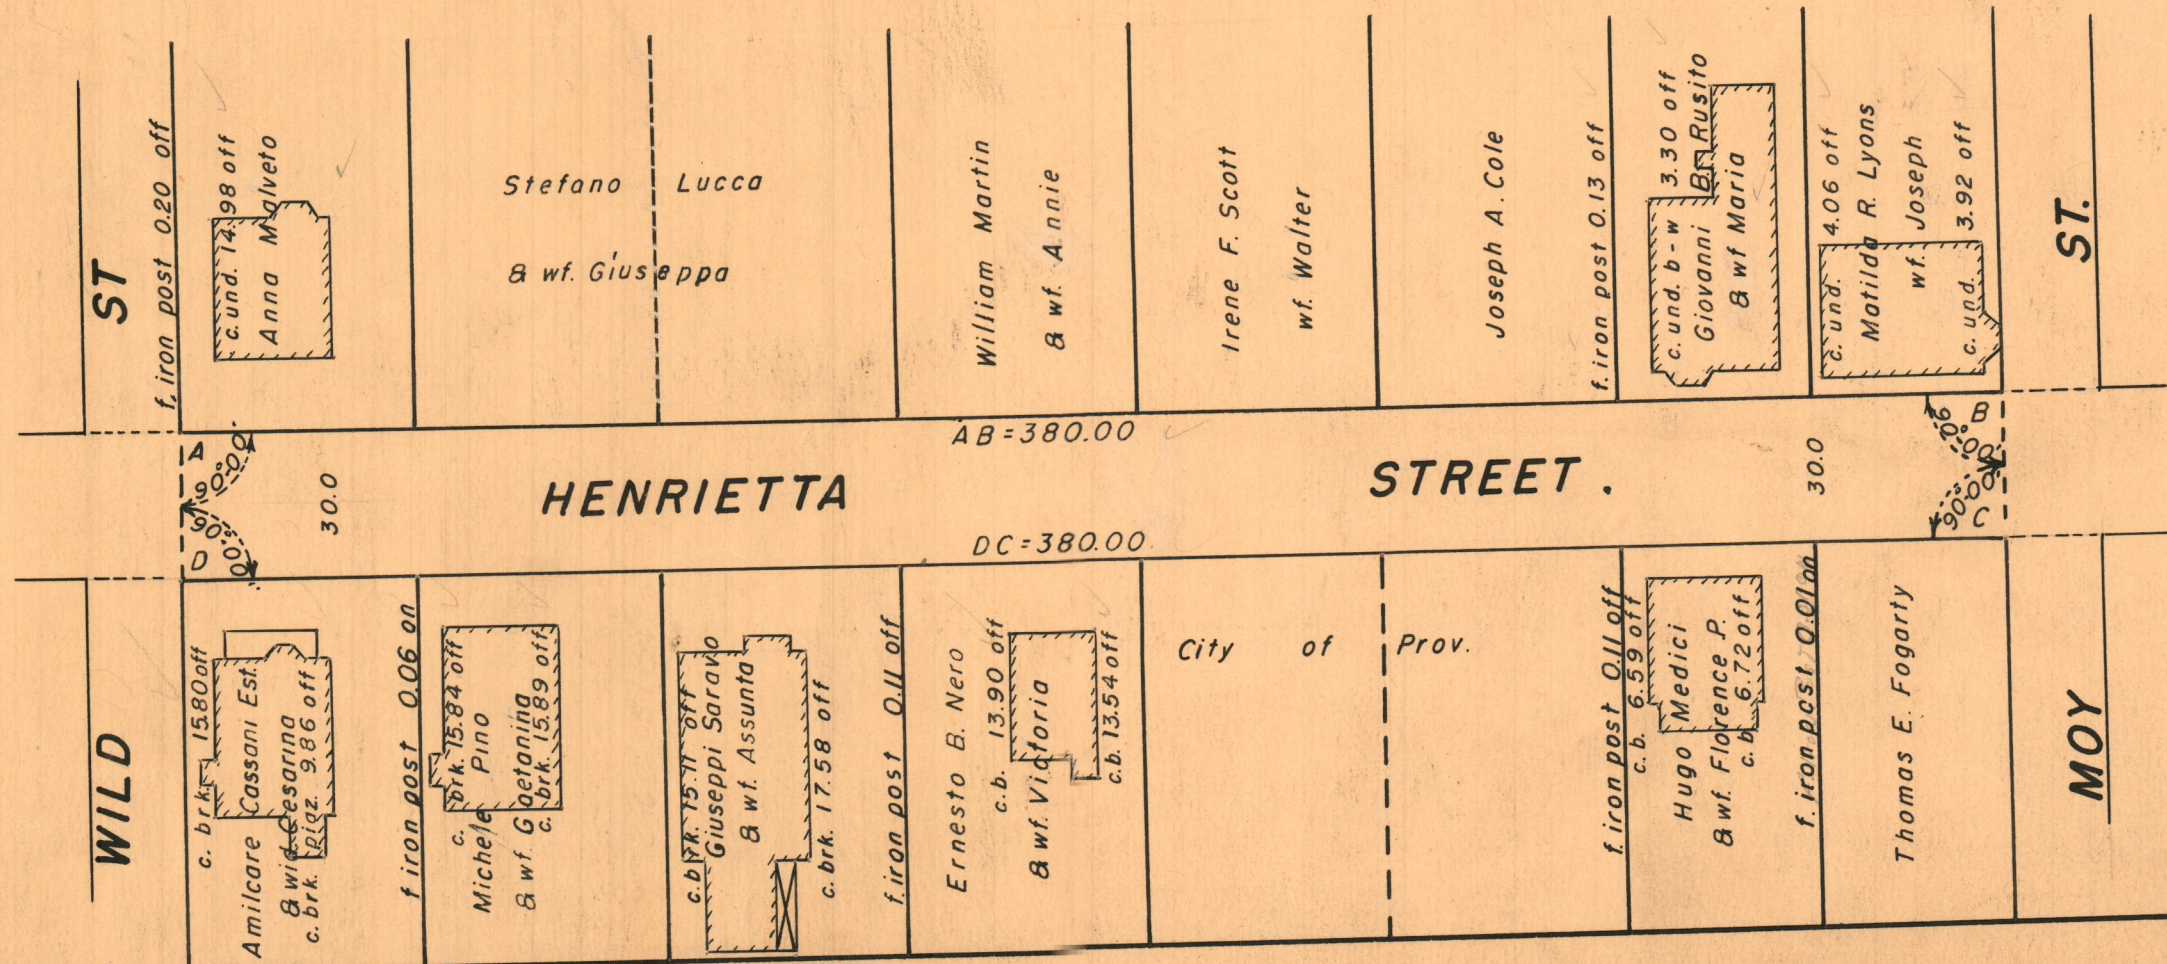

OFFICE No. 26915
88
 SHEET A-46