

PLAT OF

STONELAW AVENUE

IN TWO SHEETS



From SHARON ST. TO RIVER AVE.

CITY COUNCIL

MARCH 5, 1951.

Scale 1" = 40'

PROVIDENCE, R. I.
 P. W. DEPT. - ENGINEERING OFFICE
 STREET LINE SECTION
 Plan No. 060475
 Date JANUARY 30, 1952

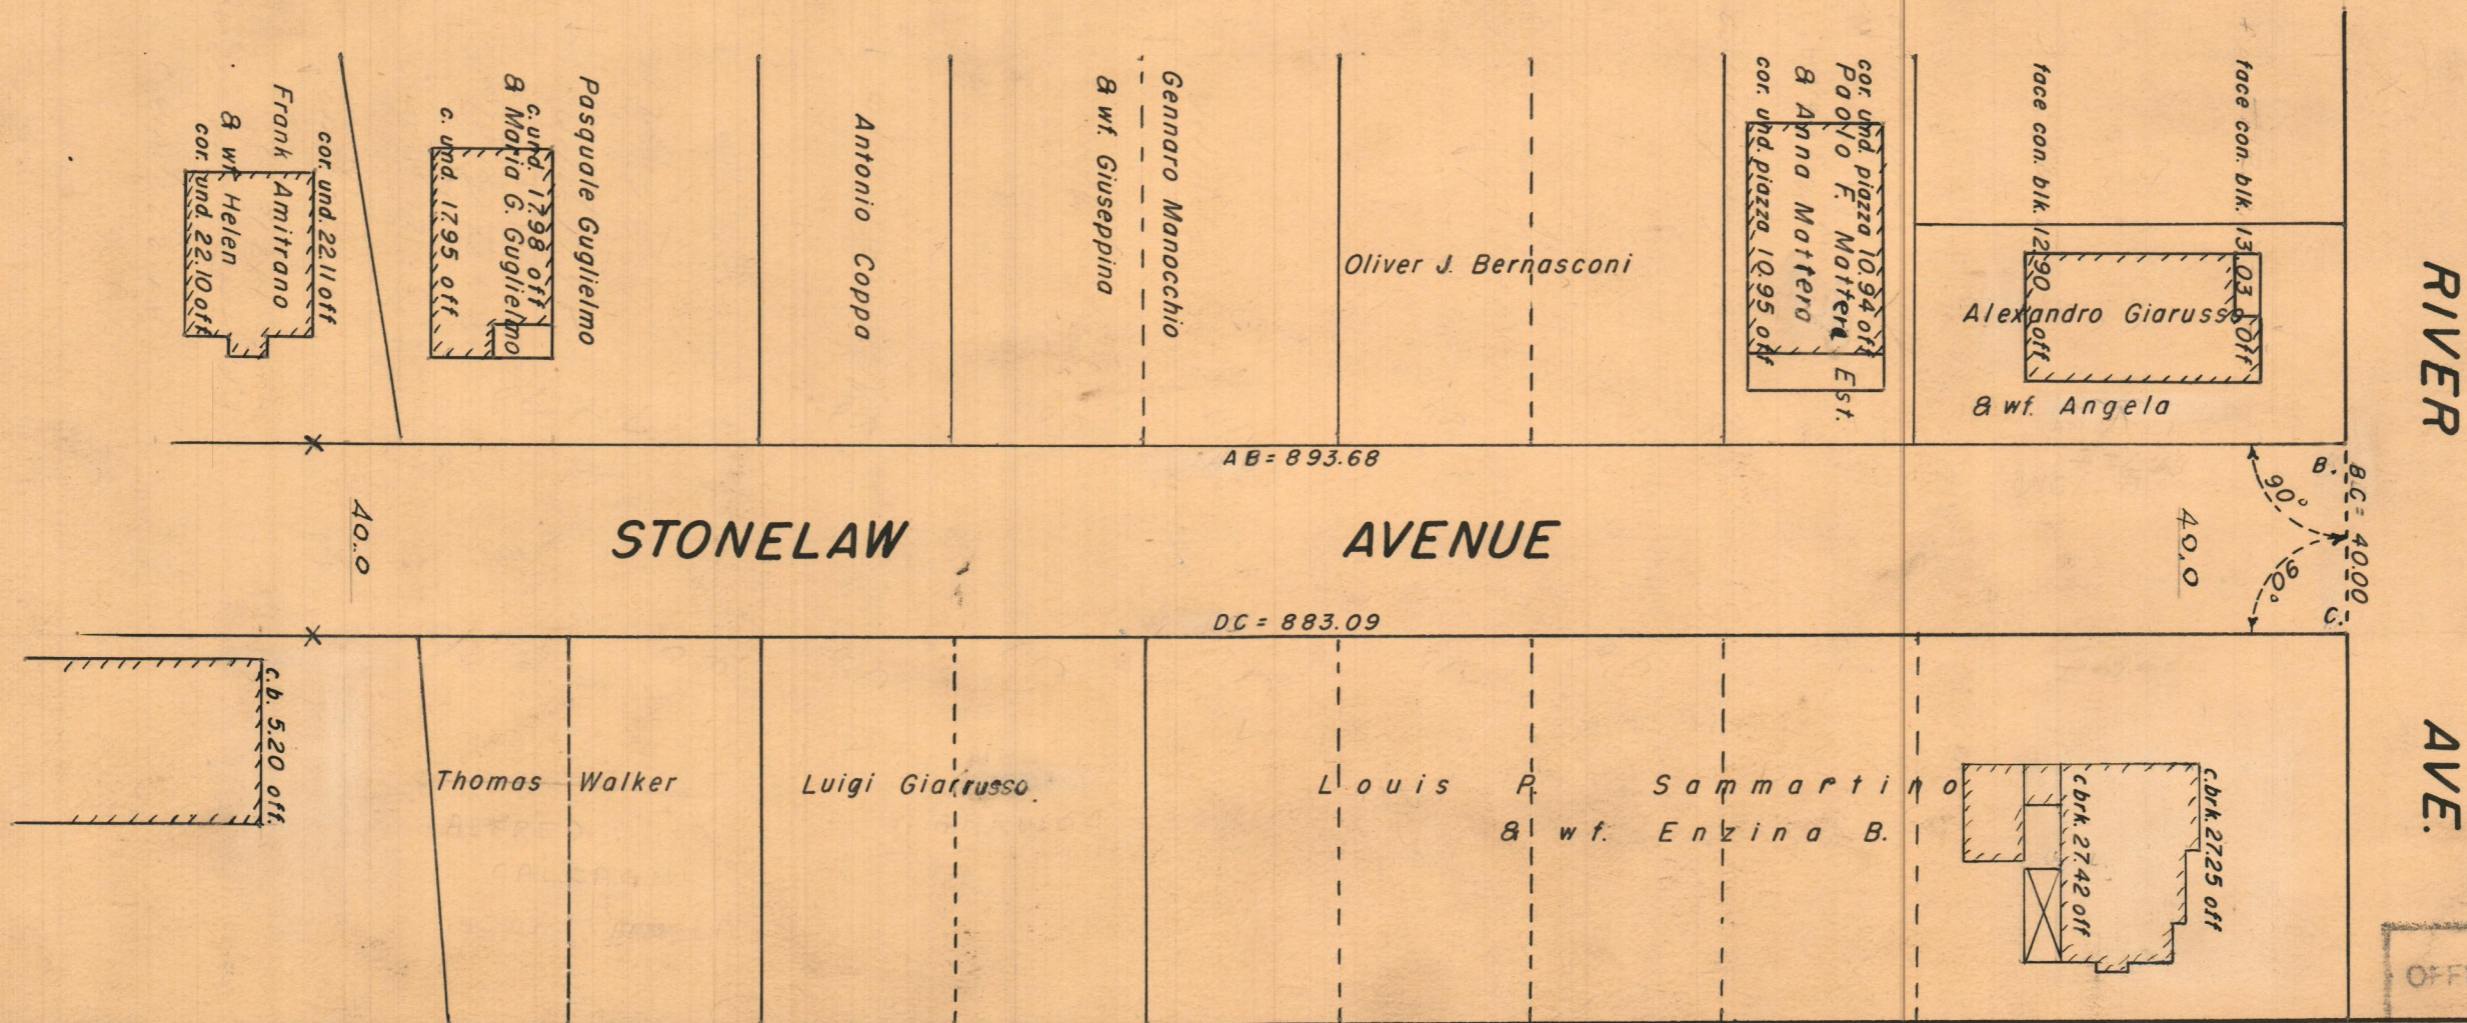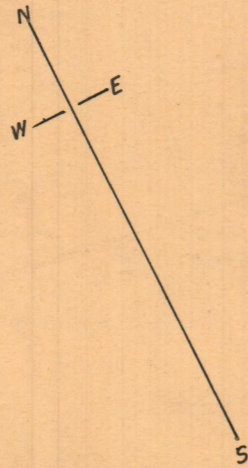

RIVER AVE.

OFFICE No. 26875
 DRAWER " 88
 SHEET A-6