

PLAT OF STONELAW AVENUE

IN TWO SHEETS


From SHARON ST. TO RIVER AVE.

CITY COUNCIL

MARCH 5, 1951

Scale 1" = 40'

PROVIDENCE, R. I.	
P. W. DEPT	ENGINEERING OFFICE
STREET	SECTION
Plan No.	060476
Date	JANUARY 30, 1952

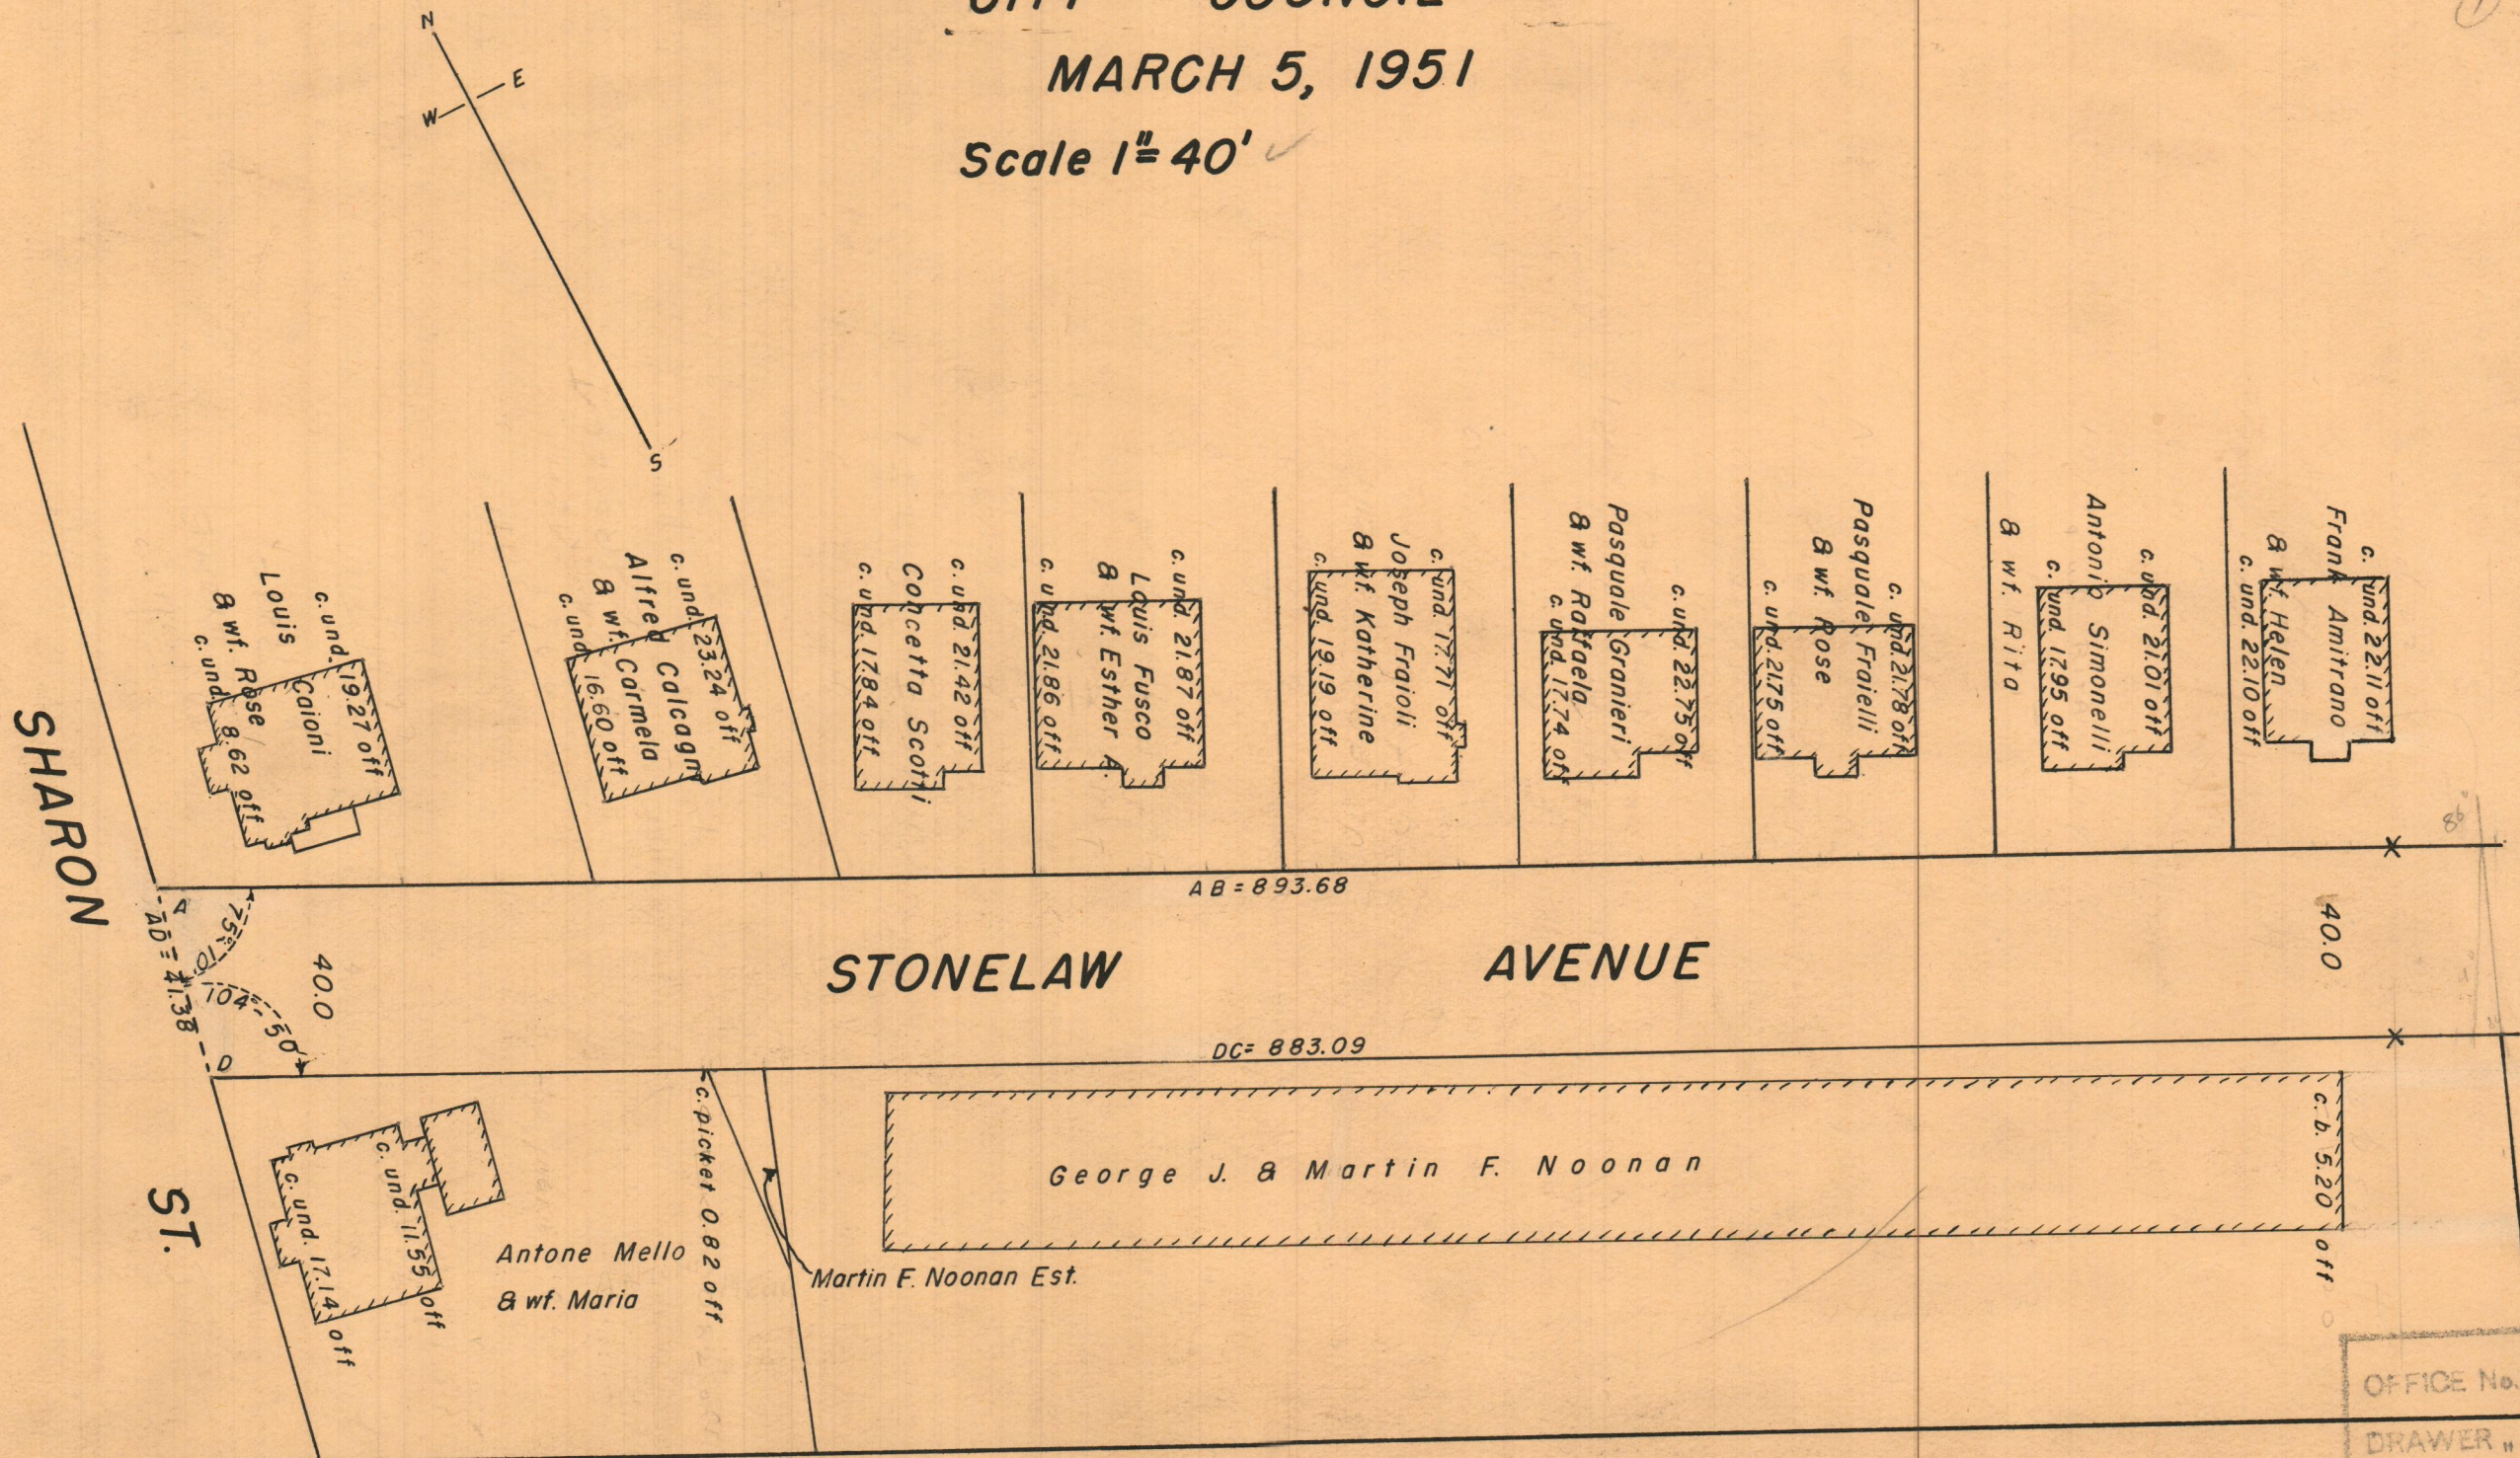

OFFICE No.	26876
DRAWER	88
SHEET	A-7