

PLAT OF

MISSION PLACE



From TRINITY PARKWAY To ITS WESTERLY TERMINATION

City Council

April 3, 1953

SCALE - 1" = 40'

PROVIDENCE, R. I.
P. W. DEPT. - ENGINEERING OFFICE
STREET LINE SECTION
Plan No <u>060891</u>
Date <u>May 14, 1954</u>

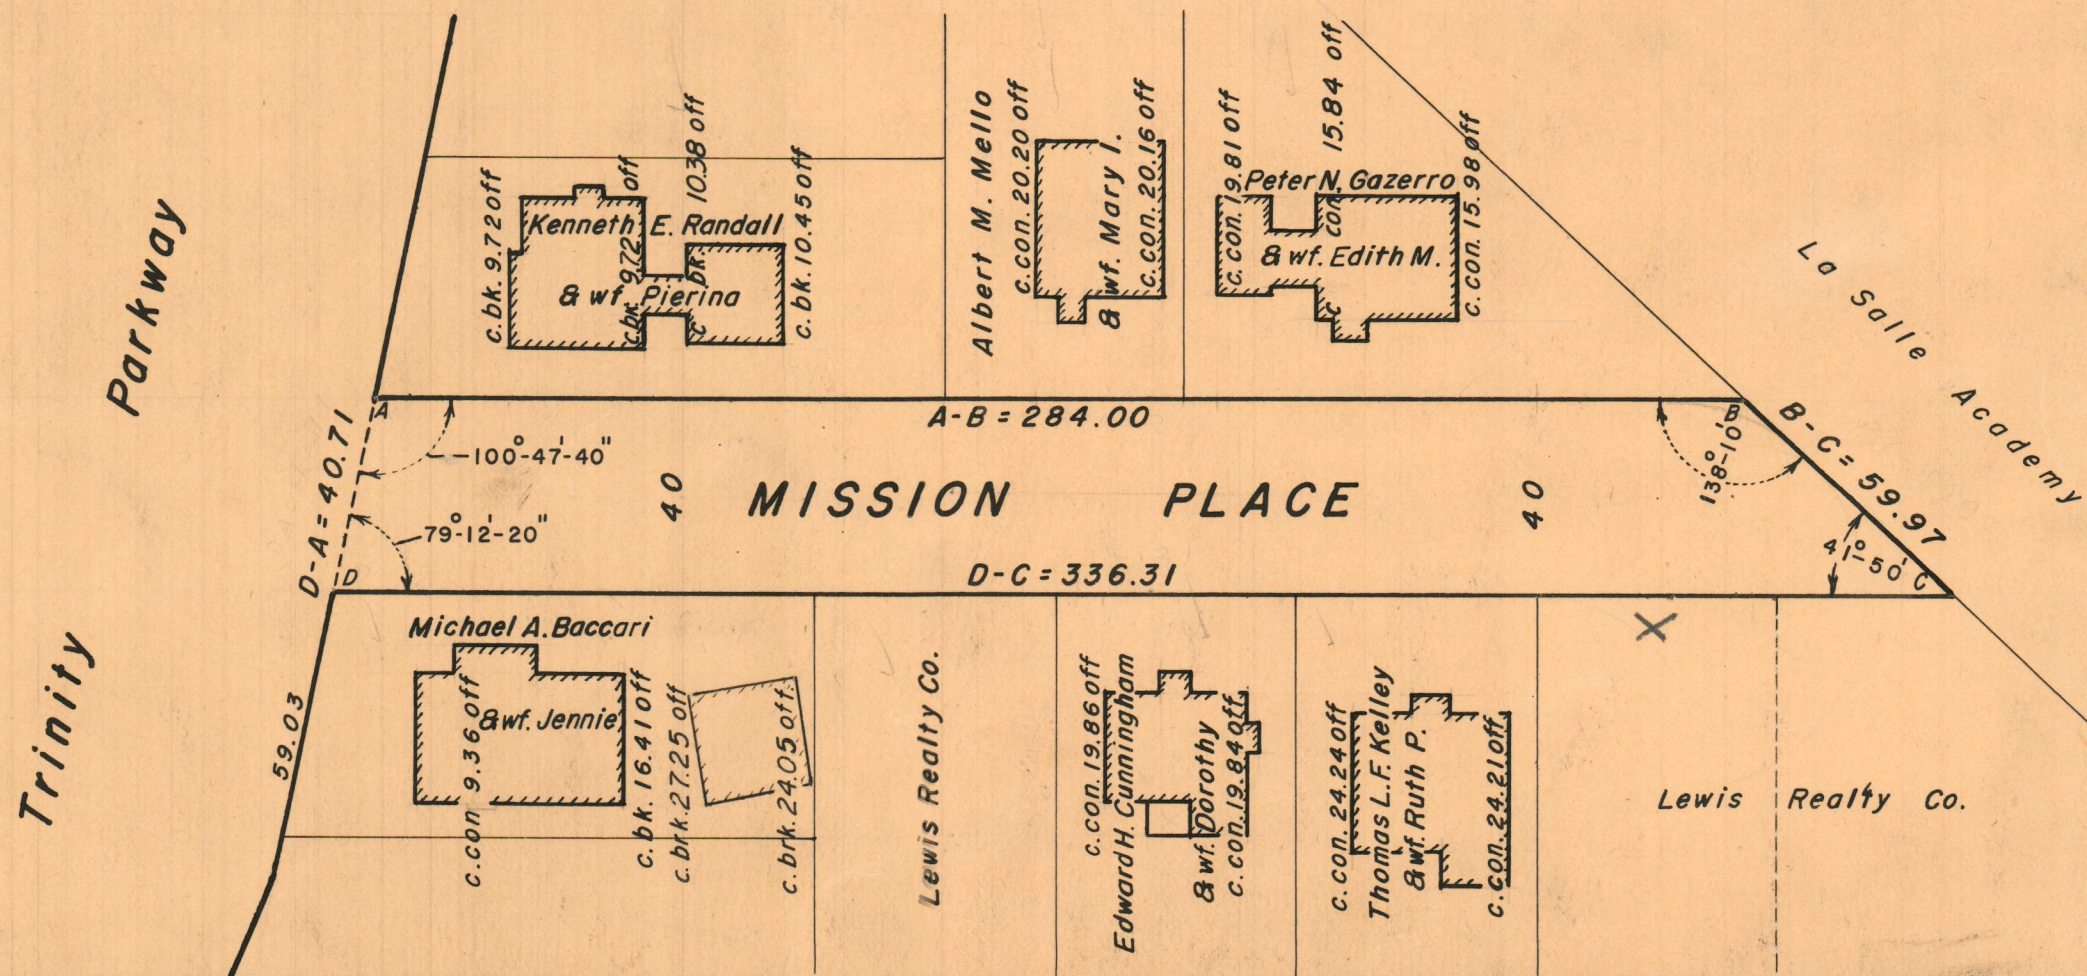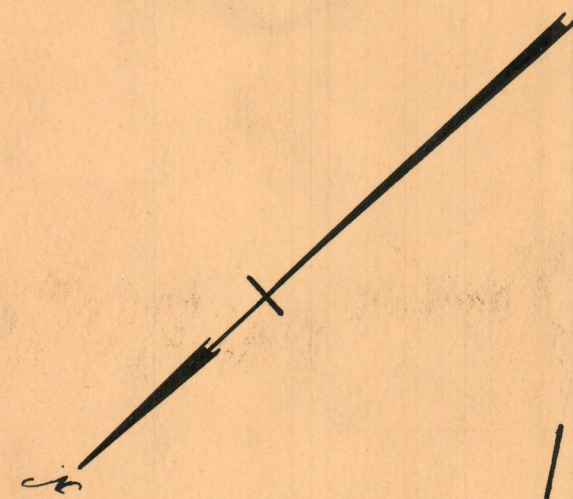

OFFICE No	26933
DRAWER	88
SHEET	B-14