



PLAT OF CARL STREET

FROM MANTON AVENUE TO ITS EASTERLY TERMINATION
CITY COUNCIL
SEPTEMBER 17, 1954

PROVIDENCE, R. I.
P. W. DEPT. - ENGINEERING OFFICE
STREET LINE SECTION
Plan No. 060944
Date December 3, 1954

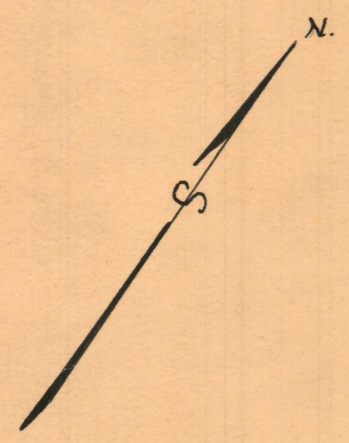

Scale 1" = 30'

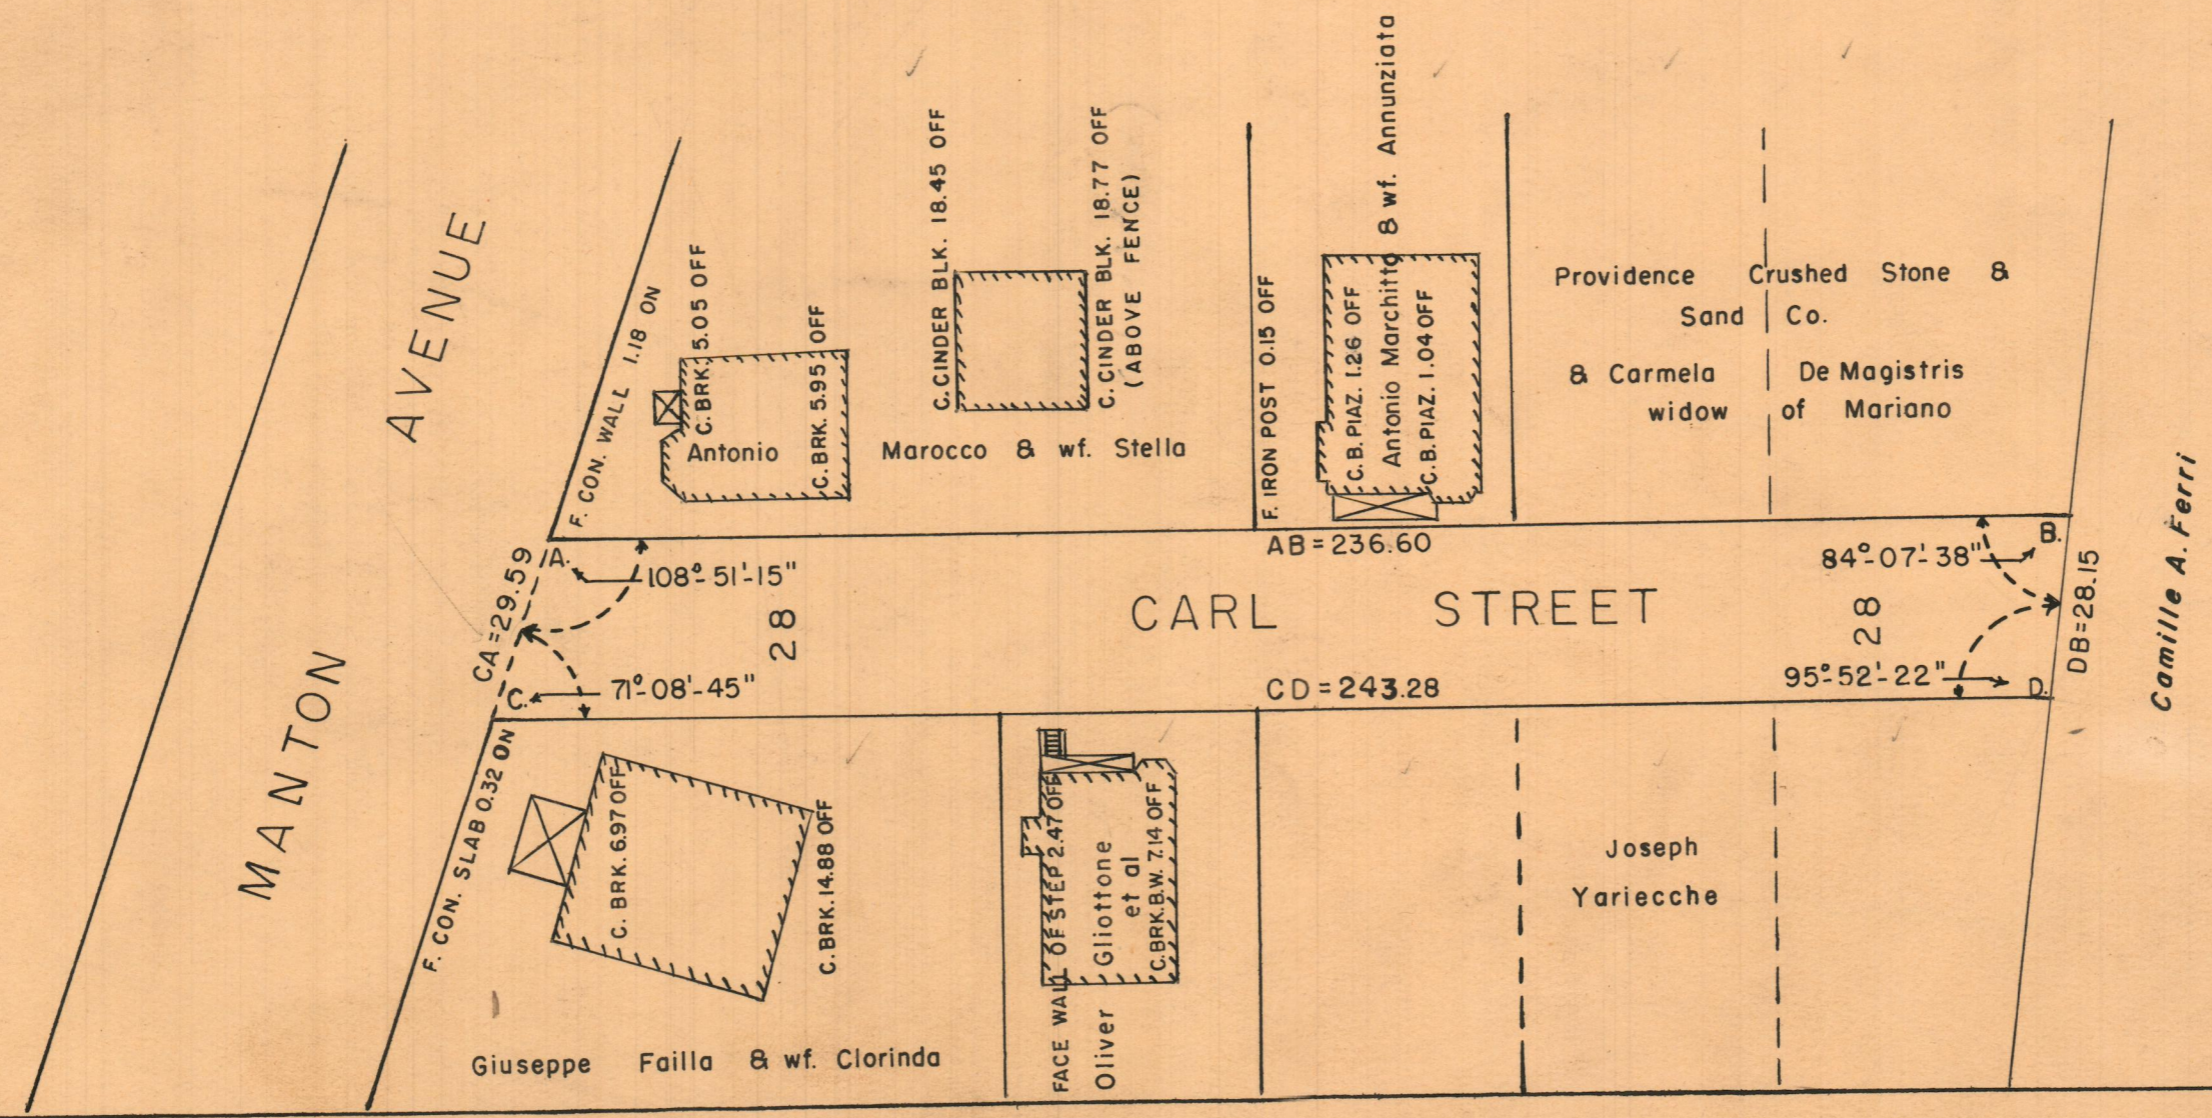

OFFICE No. 26935
DRAWER 88
SHEET B-16