

75-32

FB 3278 FB 3278 - 27

PLAT OF

EDWARD STREET

From NORTHUP AVE. To NORTHERLY TERMINATION

CITY COUNCIL

Scale 1" = 40' April 1, 1954



PROVIDENCE, R. I.

P. W. DEPT. - ENGINEERING OFFICE

STREET LINE SECTION

Plan No. 060947

Date Dec. 13, 1954

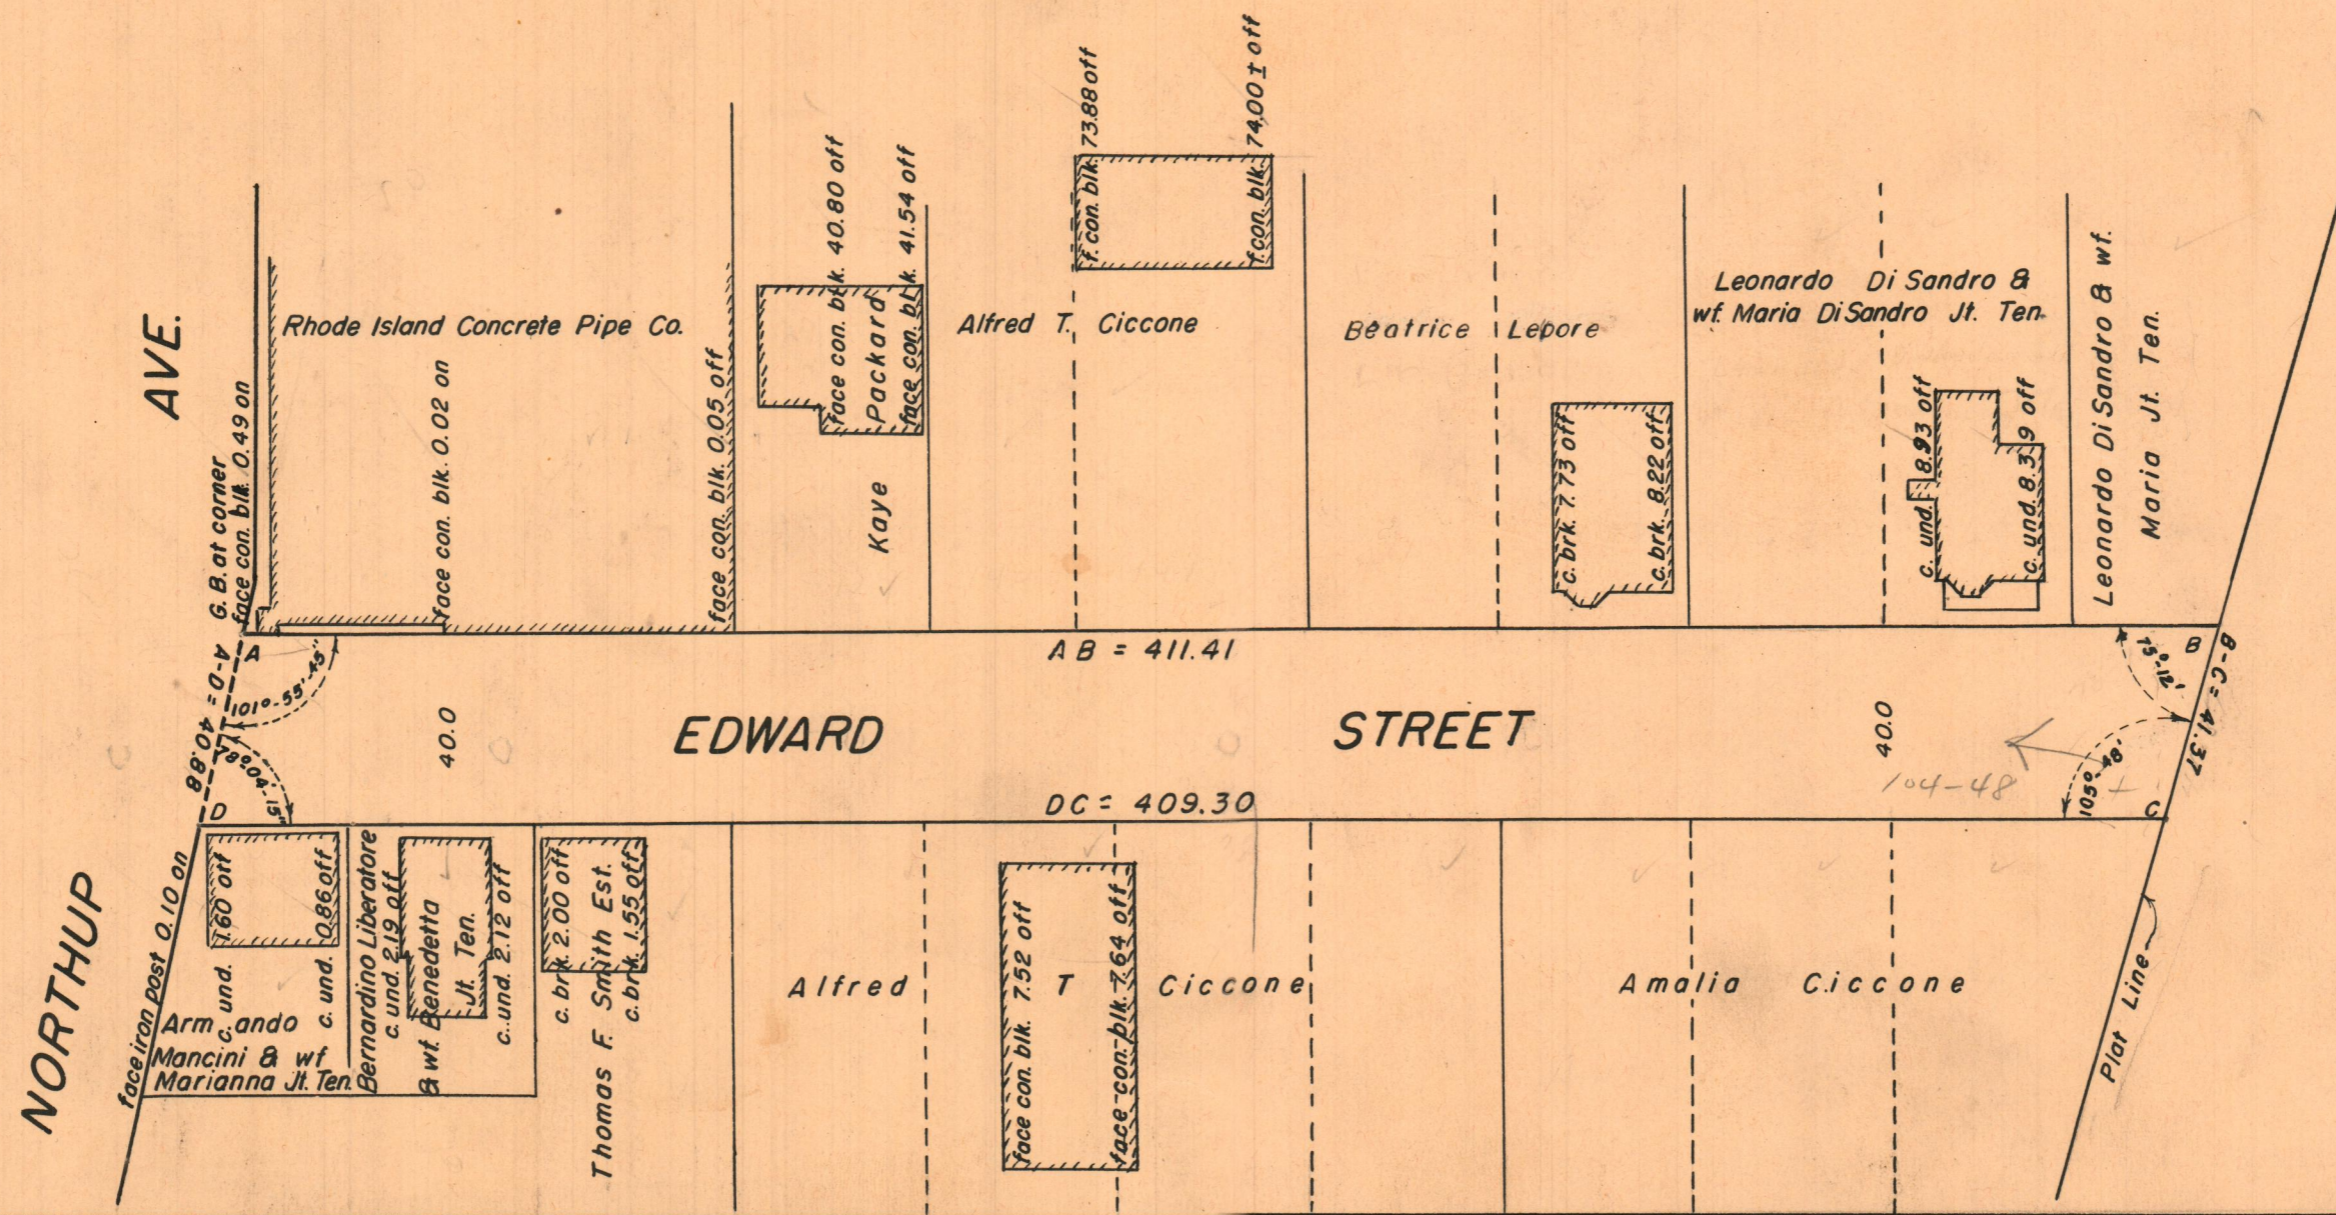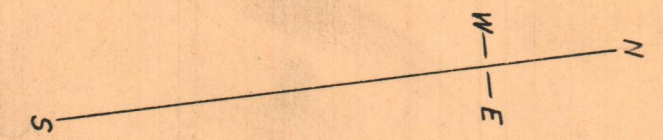

OFFICE NO. 26937
 DRAWER 88
 SHEET B-18