

PLAT OF

GLEN DRIVE



FROM BROOKWAY RD. TO OLD TANNERY RD.

CITY COUNCIL

OCTOBER 23, 1950

SCALE 1" = 50'

PROVIDENCE, R. I.
 P. W. DEPT. - ENGINEERING OFFICE
 STREET LINE SECTION
 Plan No 060434
 Date January 22, 1954

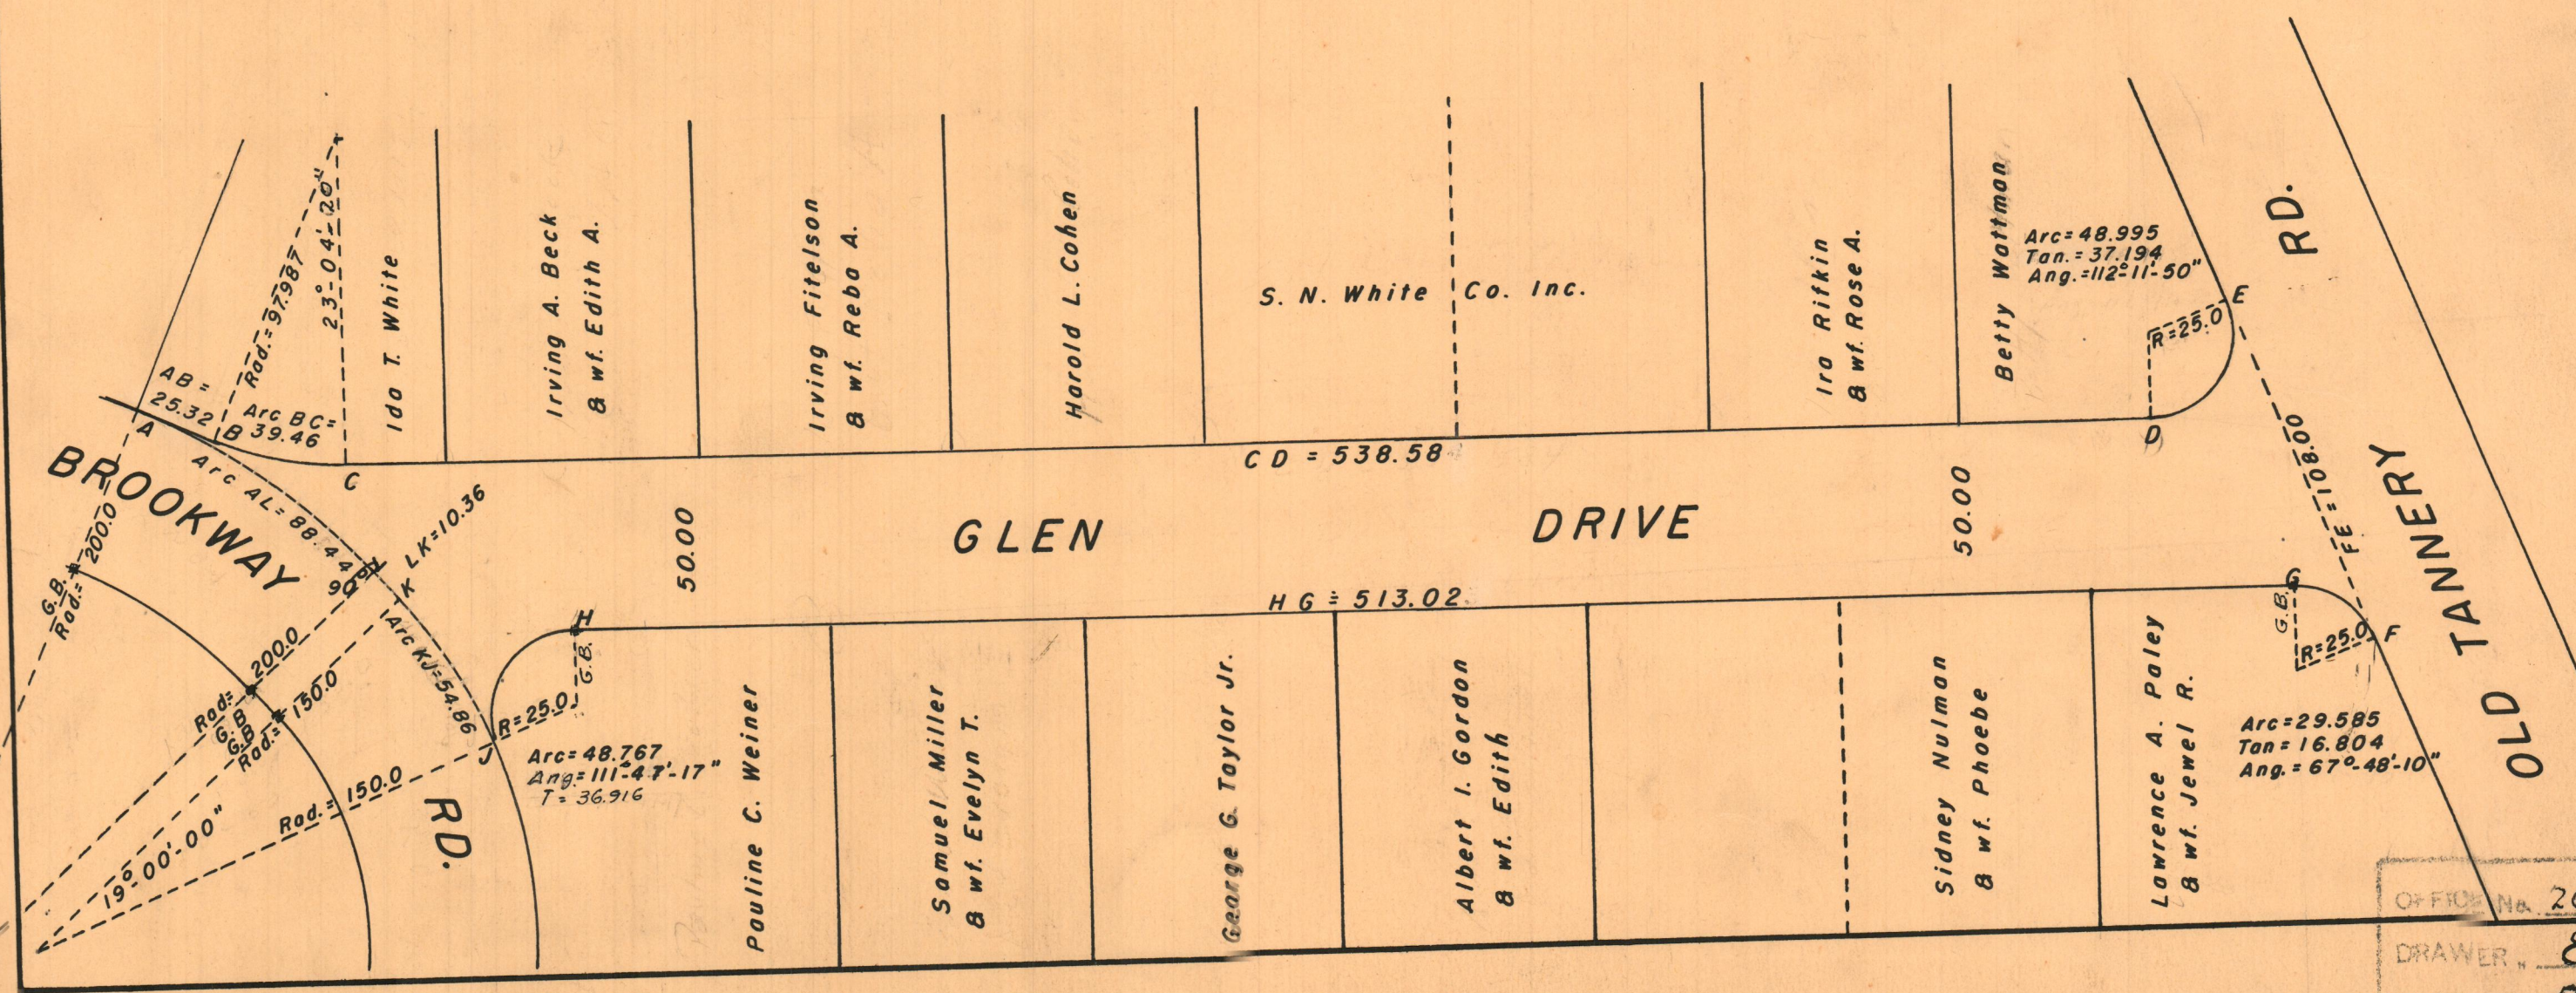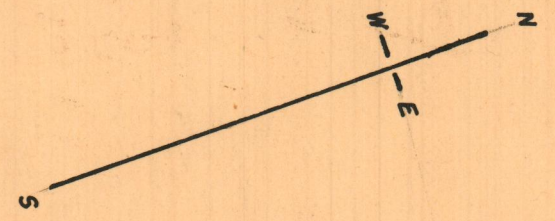

OFFICE No. 26939
 DRAWER 88
 SHEET B-20