

# PLAT OF SALTER STREET


FROM ACADEMY AVE. TO MERIDIAN ST

CITY COUNCIL

SEPTEMBER 4, 1953

PROVIDENCE, R. I.  
 P. W. DEPT. - ENGINEERING OFFICE  
 STREET LINE SECTION  
 Plan No 060967  
 Date 12-22-54

Scale 1"=30'

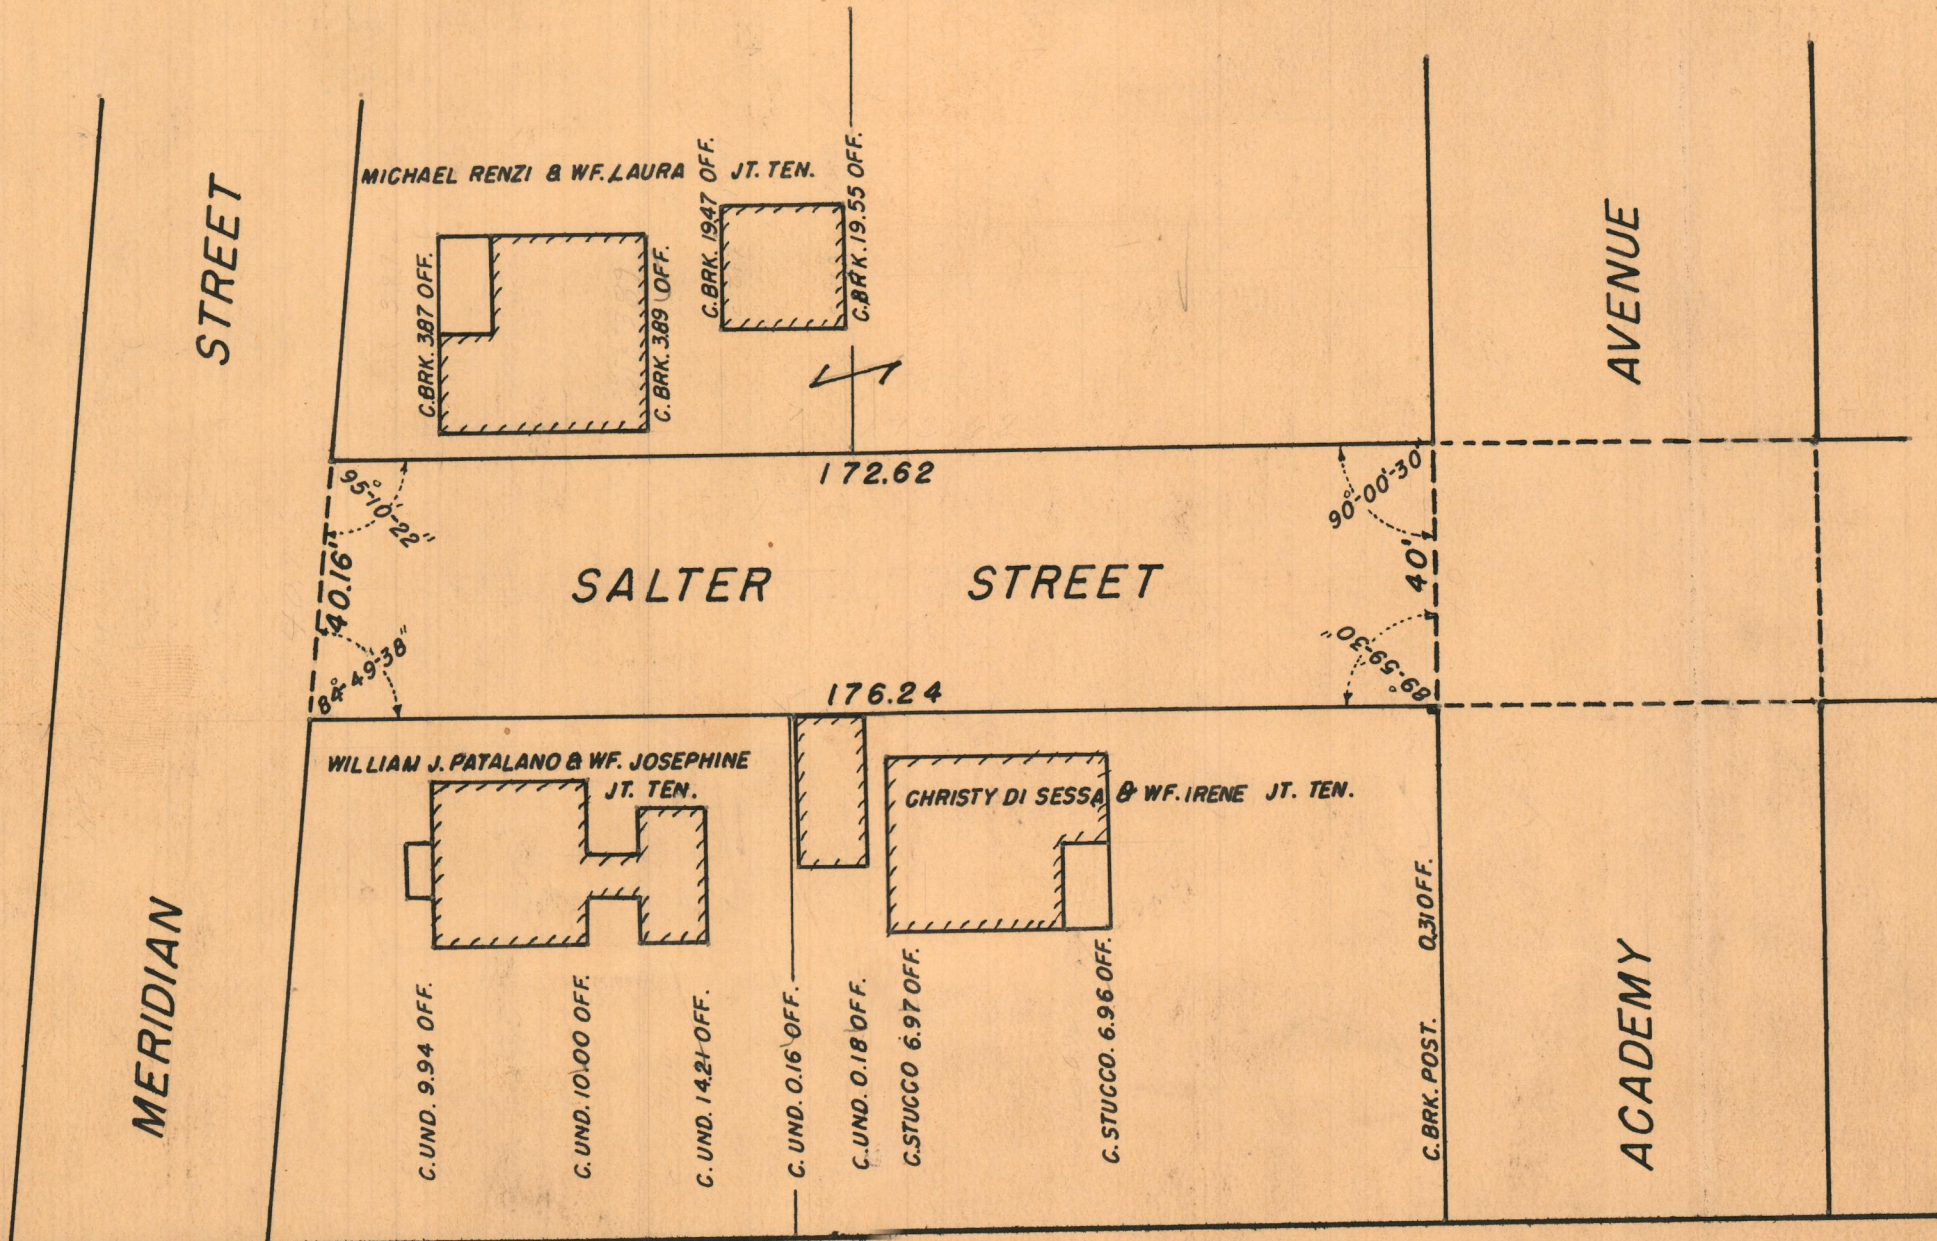

OFFICE No. 26 946  
 DRAWER 88  
 SHEET B-27