

IN TWO SHEETS
SHEET ONE

061038 65

F.B. 3241 P127-128


PLAT OF
AURORA STREET

FROM RILL ST. TO RIVER AVE.

PROVIDENCE, R. I.
P. W. DEPT. - ENGINEERING OFFICE
STREET LINE SECTION
Plan No. 061038
Date Feb. 18, 1955

CITY COUNCIL
APRIL 1, 1954

SCALE 1" = 40'

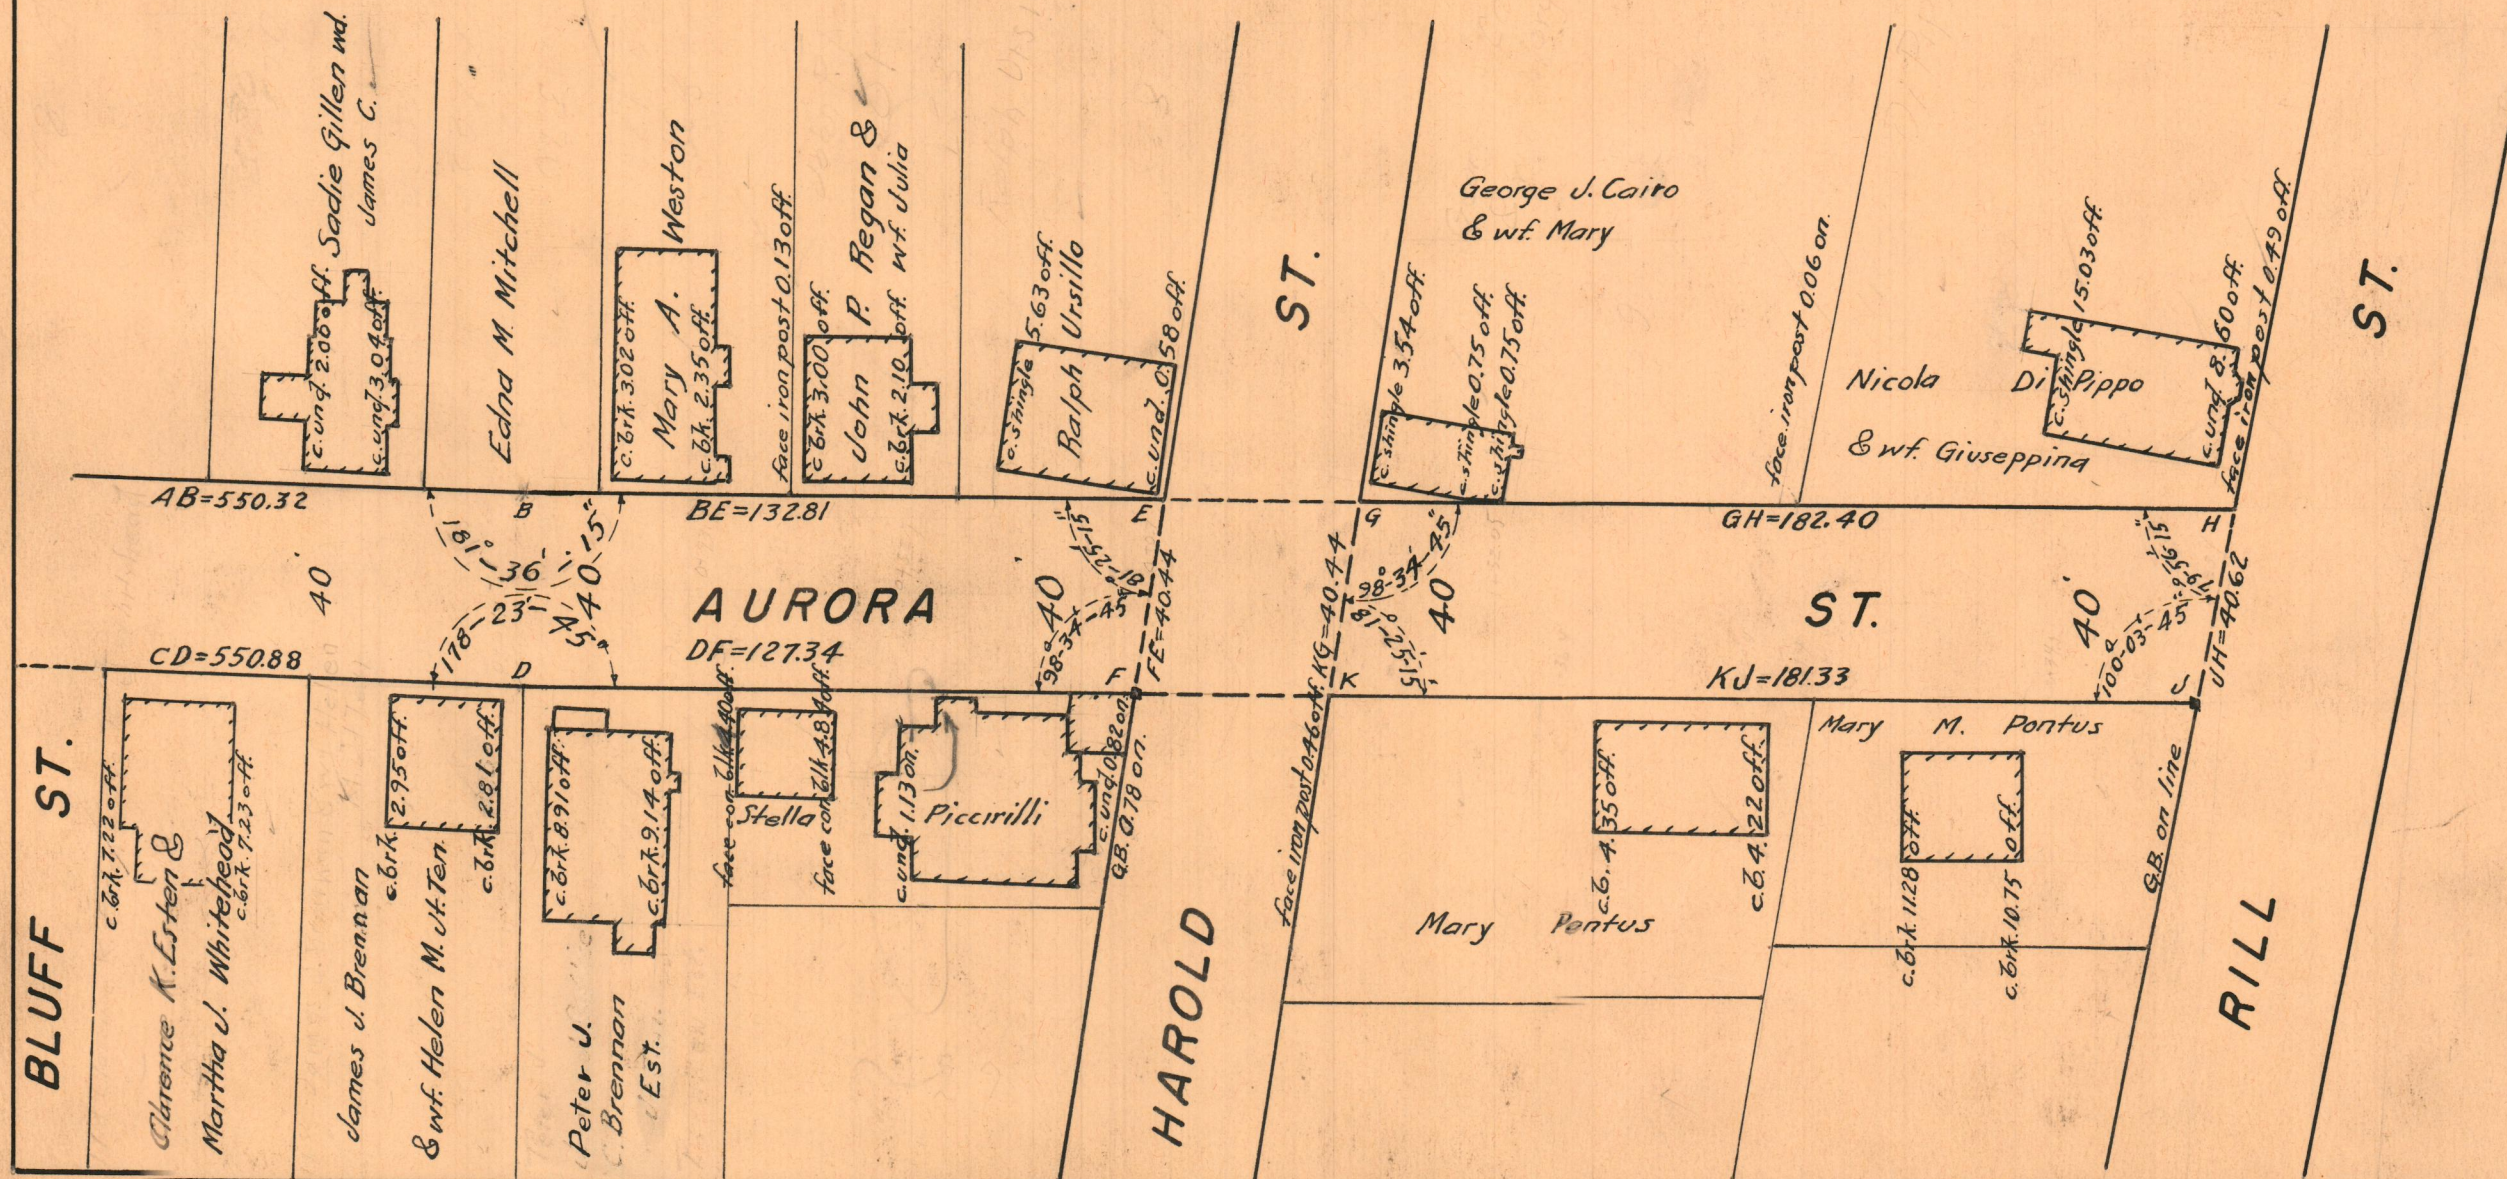

26949

DRAWN 88
SHEET B-30