

75-30

06103

PLAT OF


AURORA STREET

FROM RILL ST. TO RIVER AVE.

PROVIDENCE, R. I.
 P. W. DEPT. - ENGINEERING OFFICE
 STREET LINE SECTION
 Plan No. 061039
 Date Feb. 18, 1955


CITY COUNCIL
APRIL 1, 1954

SCALE 1" = 40'

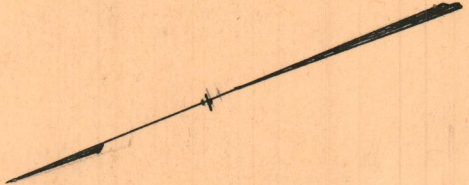

AVE.

RIVER

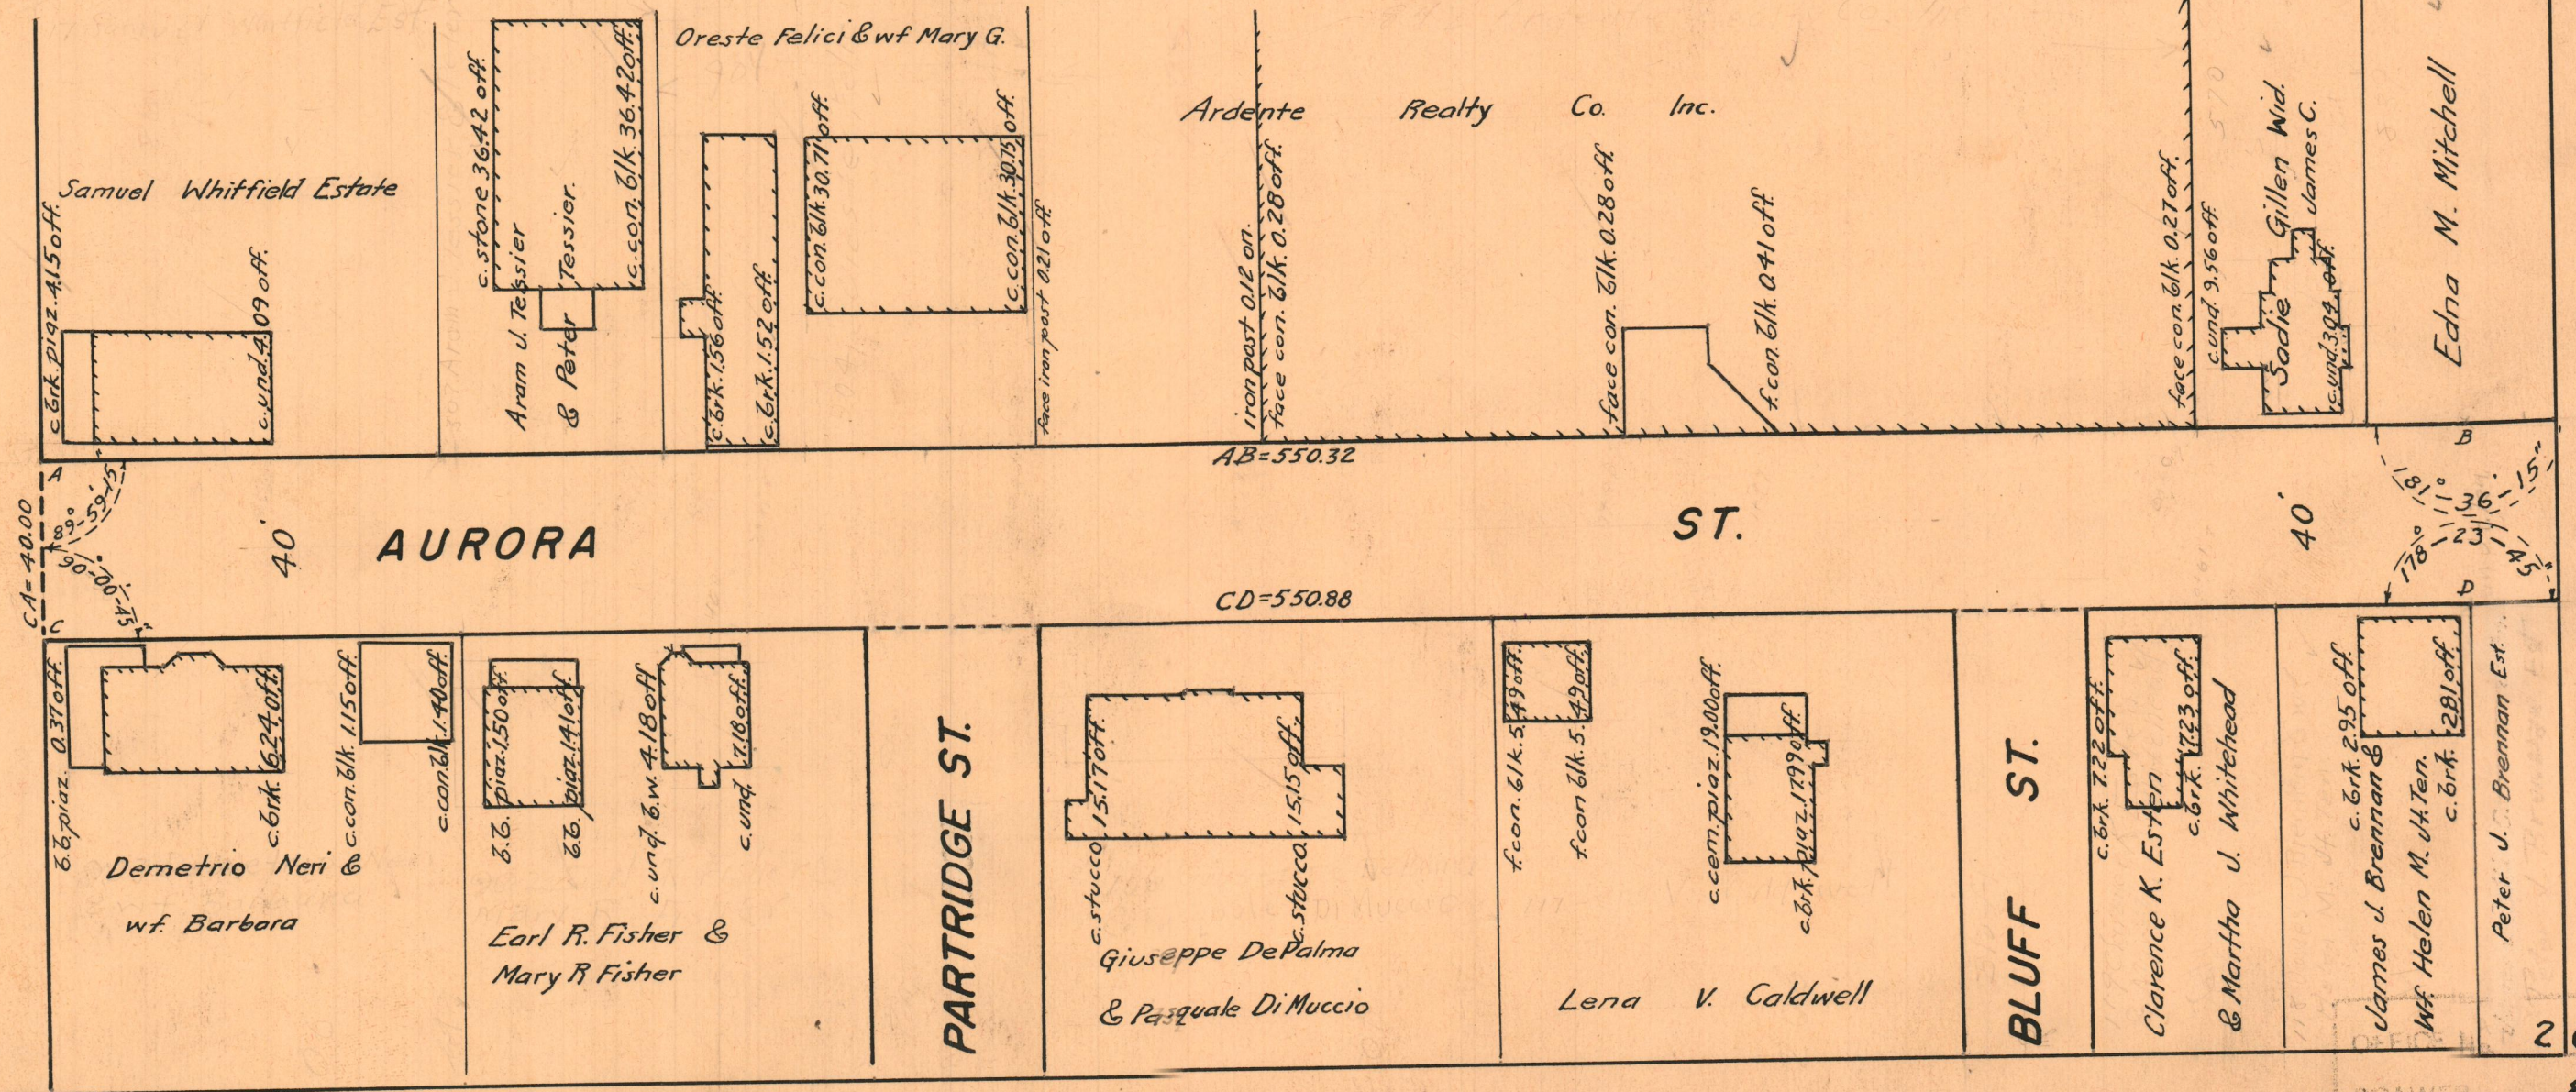

26950

DRAWER 88
 SHEET B-31