

PROVIDENCE, R. I.
P. W. DEPT. - ENGINEERING OFFICE
STREET LINE SECTION
Plan No 061049
Date Mar. 3, 1955

WHITFORD AVENUE


From Range E'y Line KIMBALL ST. To HOME AVE.

CITY COUNCIL

APRIL 3, 1953



Scale 1" = 40'

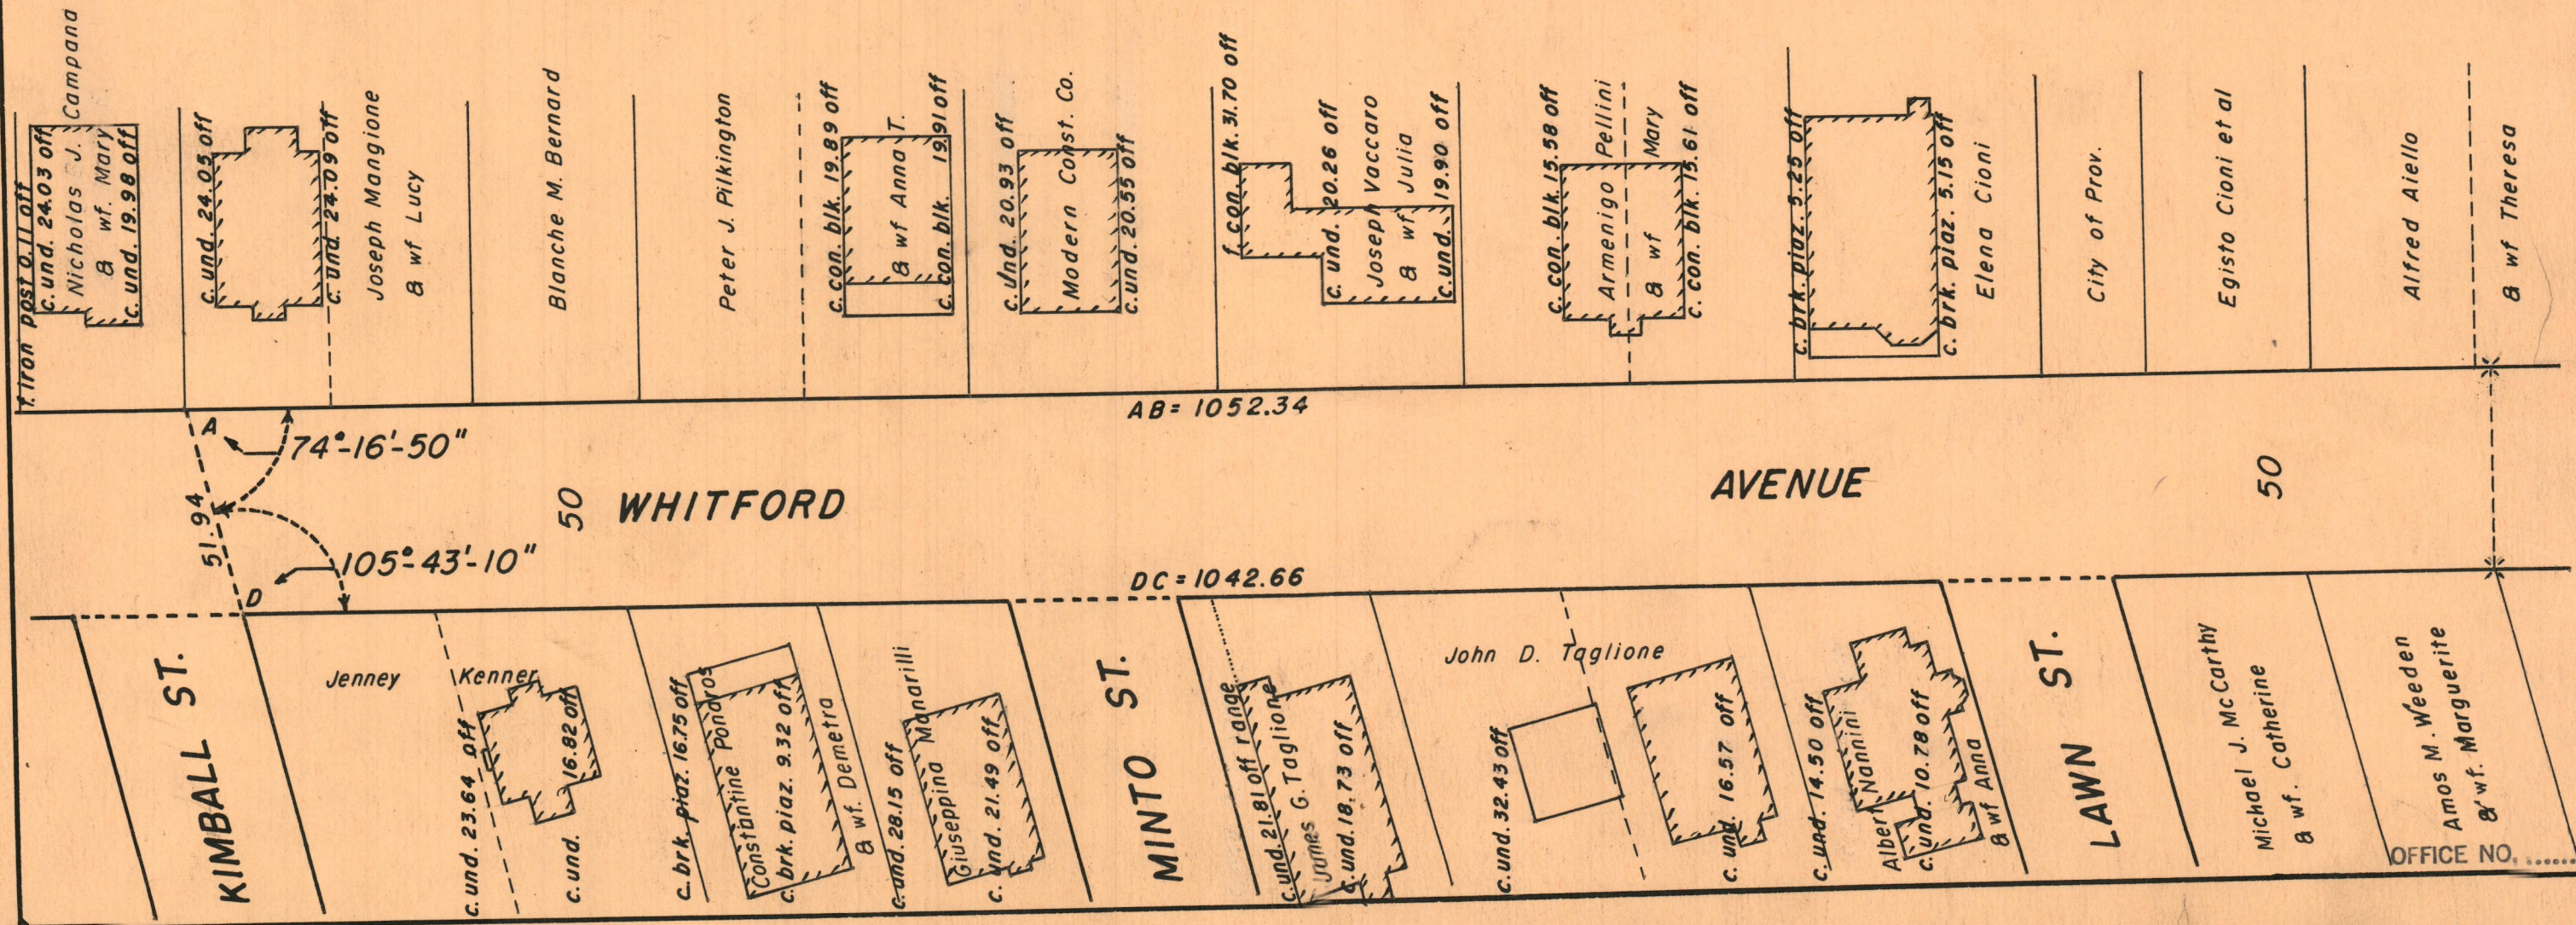

OFFICE NO. 26952

DRAWER 88

SHEET B-32