

# PLAT OF WALTON STREET

FROM ACADEMY AVE. TO ENFIELD AVE.


PROVIDENCE, R. I.  
P. W. DEPT. - ENGINEERING OFFICE  
STREET LINE SECTION  
Plan No 061078  
Date March 8, 1955

CITY COUNCIL

APRIL 3, 1953



Scale 1" = 40'

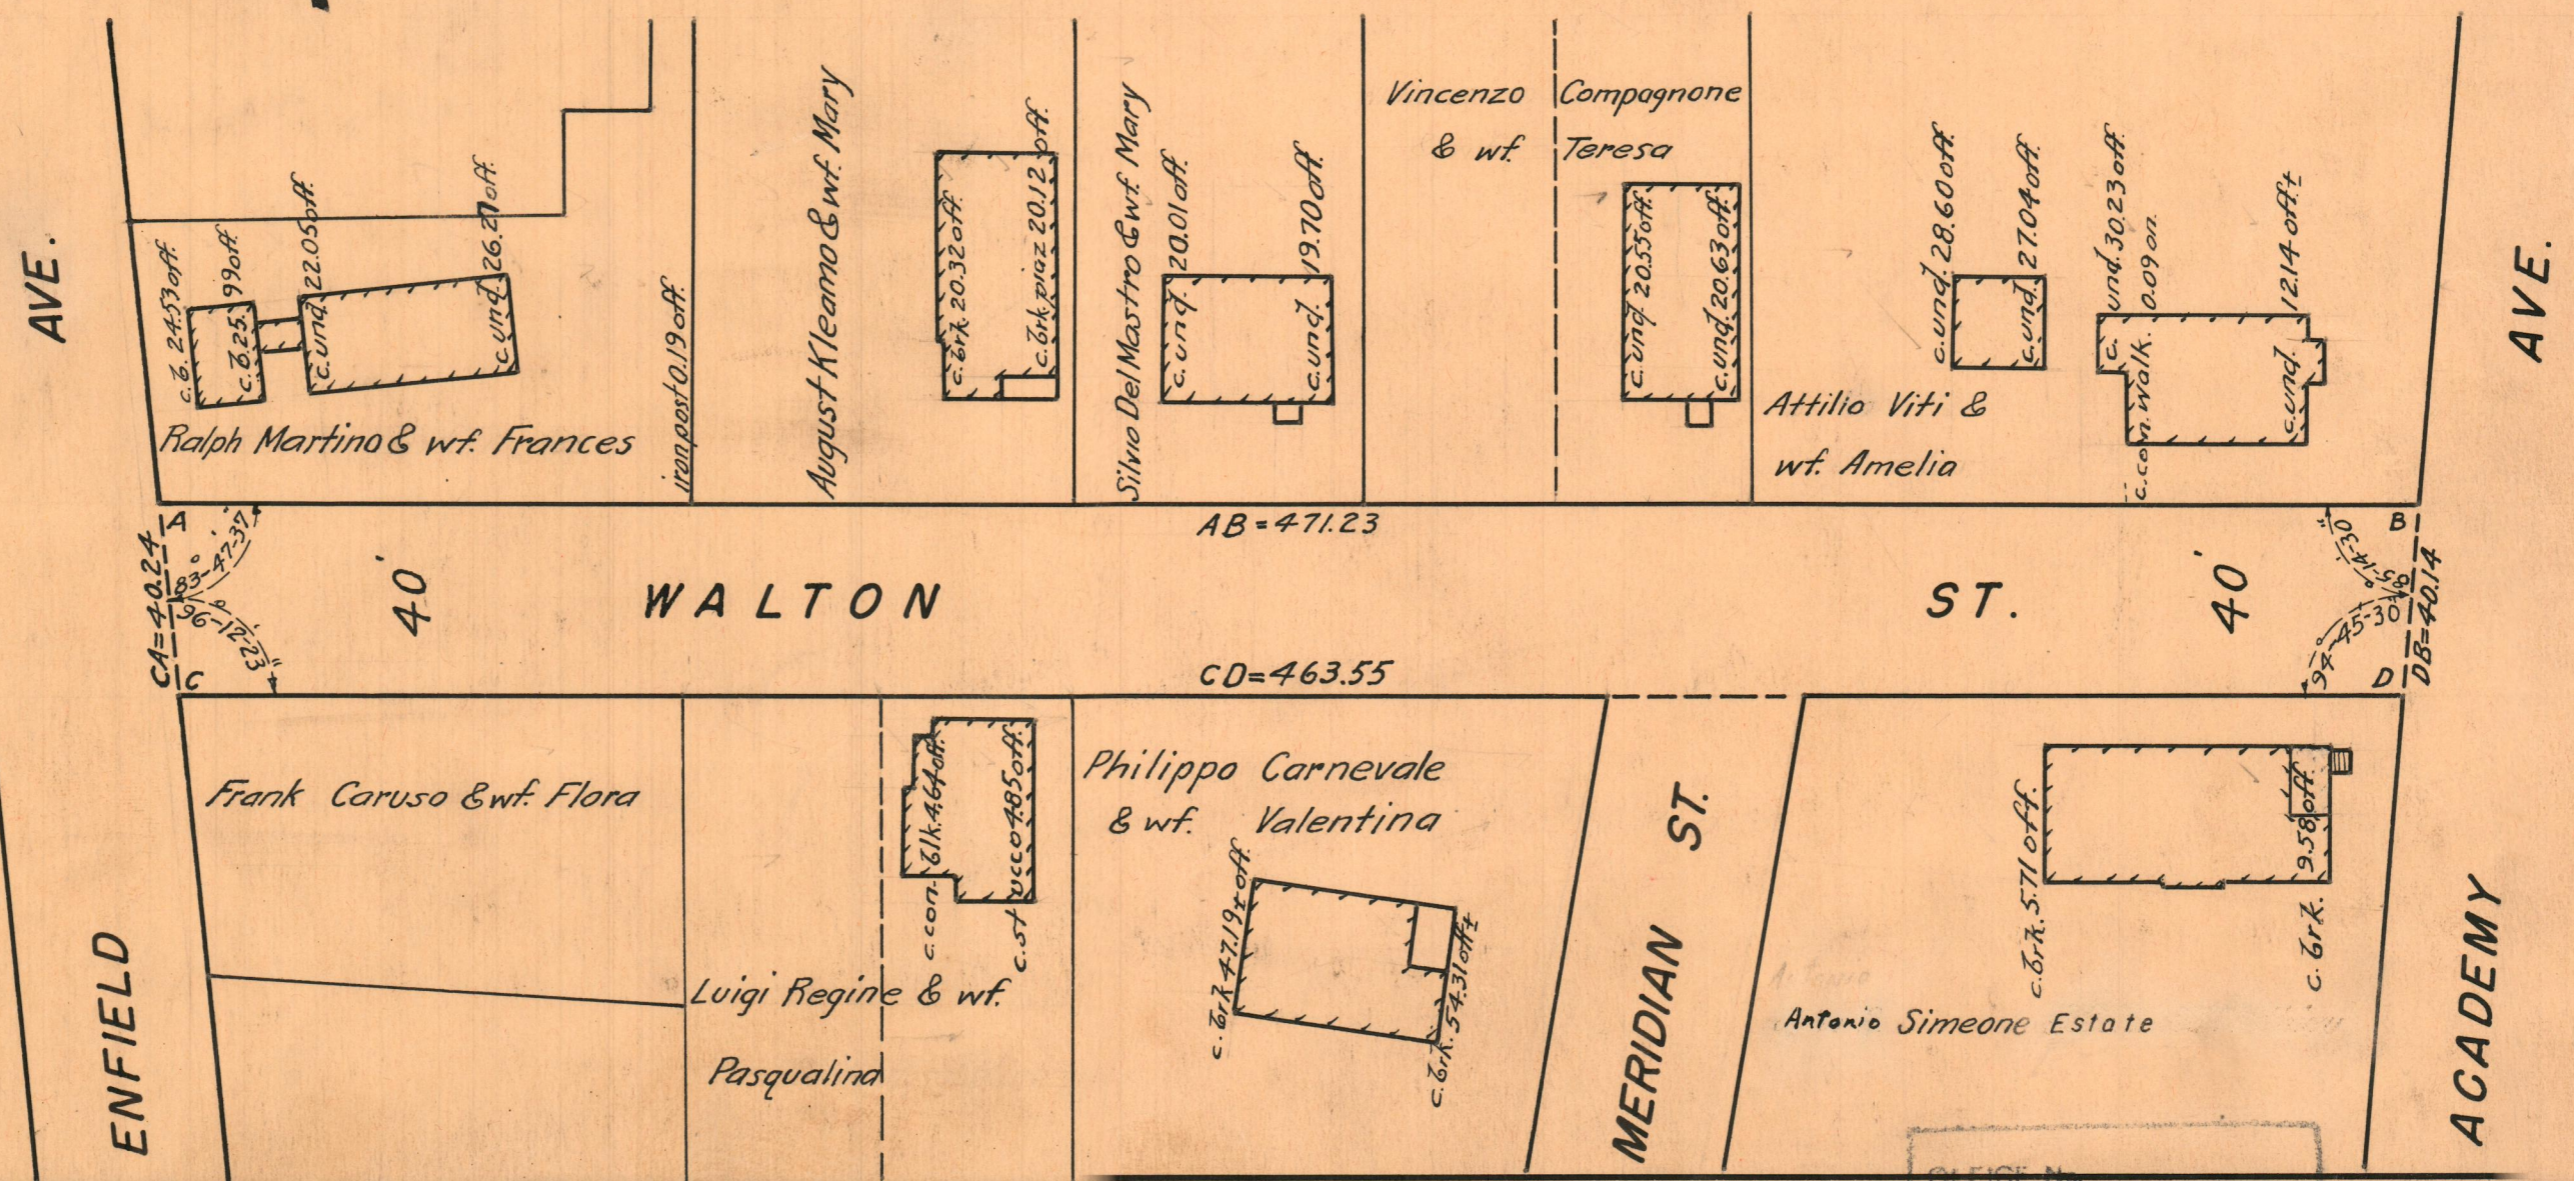

OFFICE No. \_\_\_\_\_  
DRAWER \_\_\_\_\_  
SHEET \_\_\_\_\_

OFFICE No. 26958  
DRAWER 88  
SHEET B-39

# PLAT OF WALTON STREET

FROM ACADEMY AVE. TO ENFIELD AVE.


CITY COUNCIL

APRIL 3, 1953

PROVIDENCE, R. I.
P. W. DEPT. - ENGINEERING OFFICE
STREET LINE SECTION
Plan No <u>061078</u>
Date <u>March 8, 1955</u>



Scale 1" = 40'

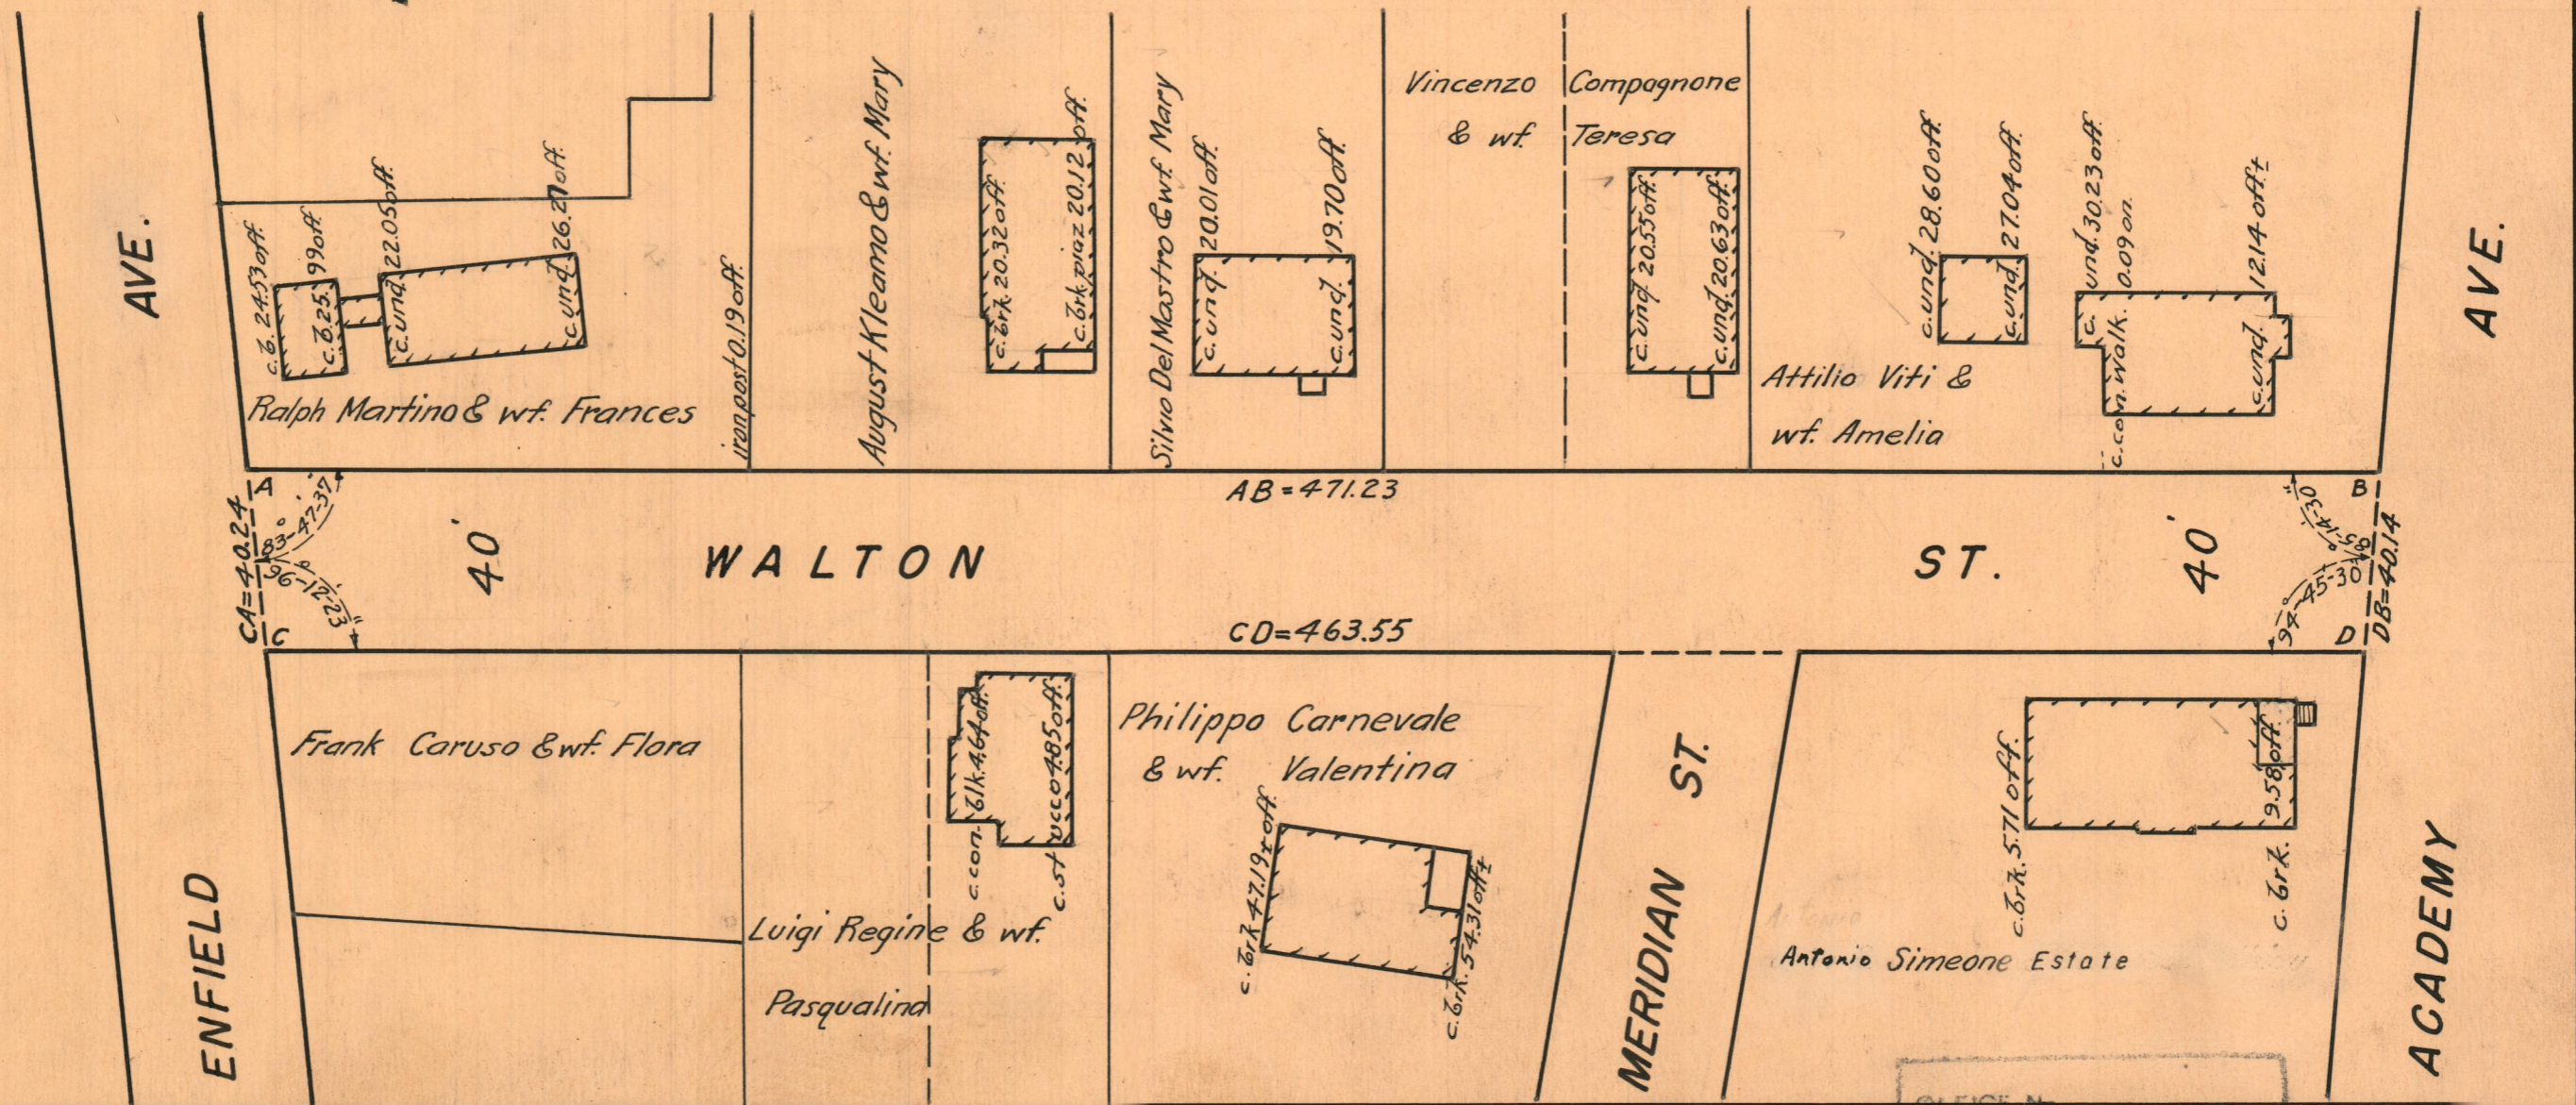

OFFICE No.	
DRAWER	
SHEET	

OFFICE No.	26958
DRAWER	88
SHEET	B-39