



PLAT OF

# BALCOM STREET

From SACKETT ST. To Its Southerly Termination  
CITY COUNCIL  
APRIL 3, 1953

PROVIDENCE, R. I.
P. W. DEPT. - ENGINEERING OFFICE
STREET LINE SECTION
Plan No. 061100
Date MARCH 21, 1955

Scale 1" = 30'

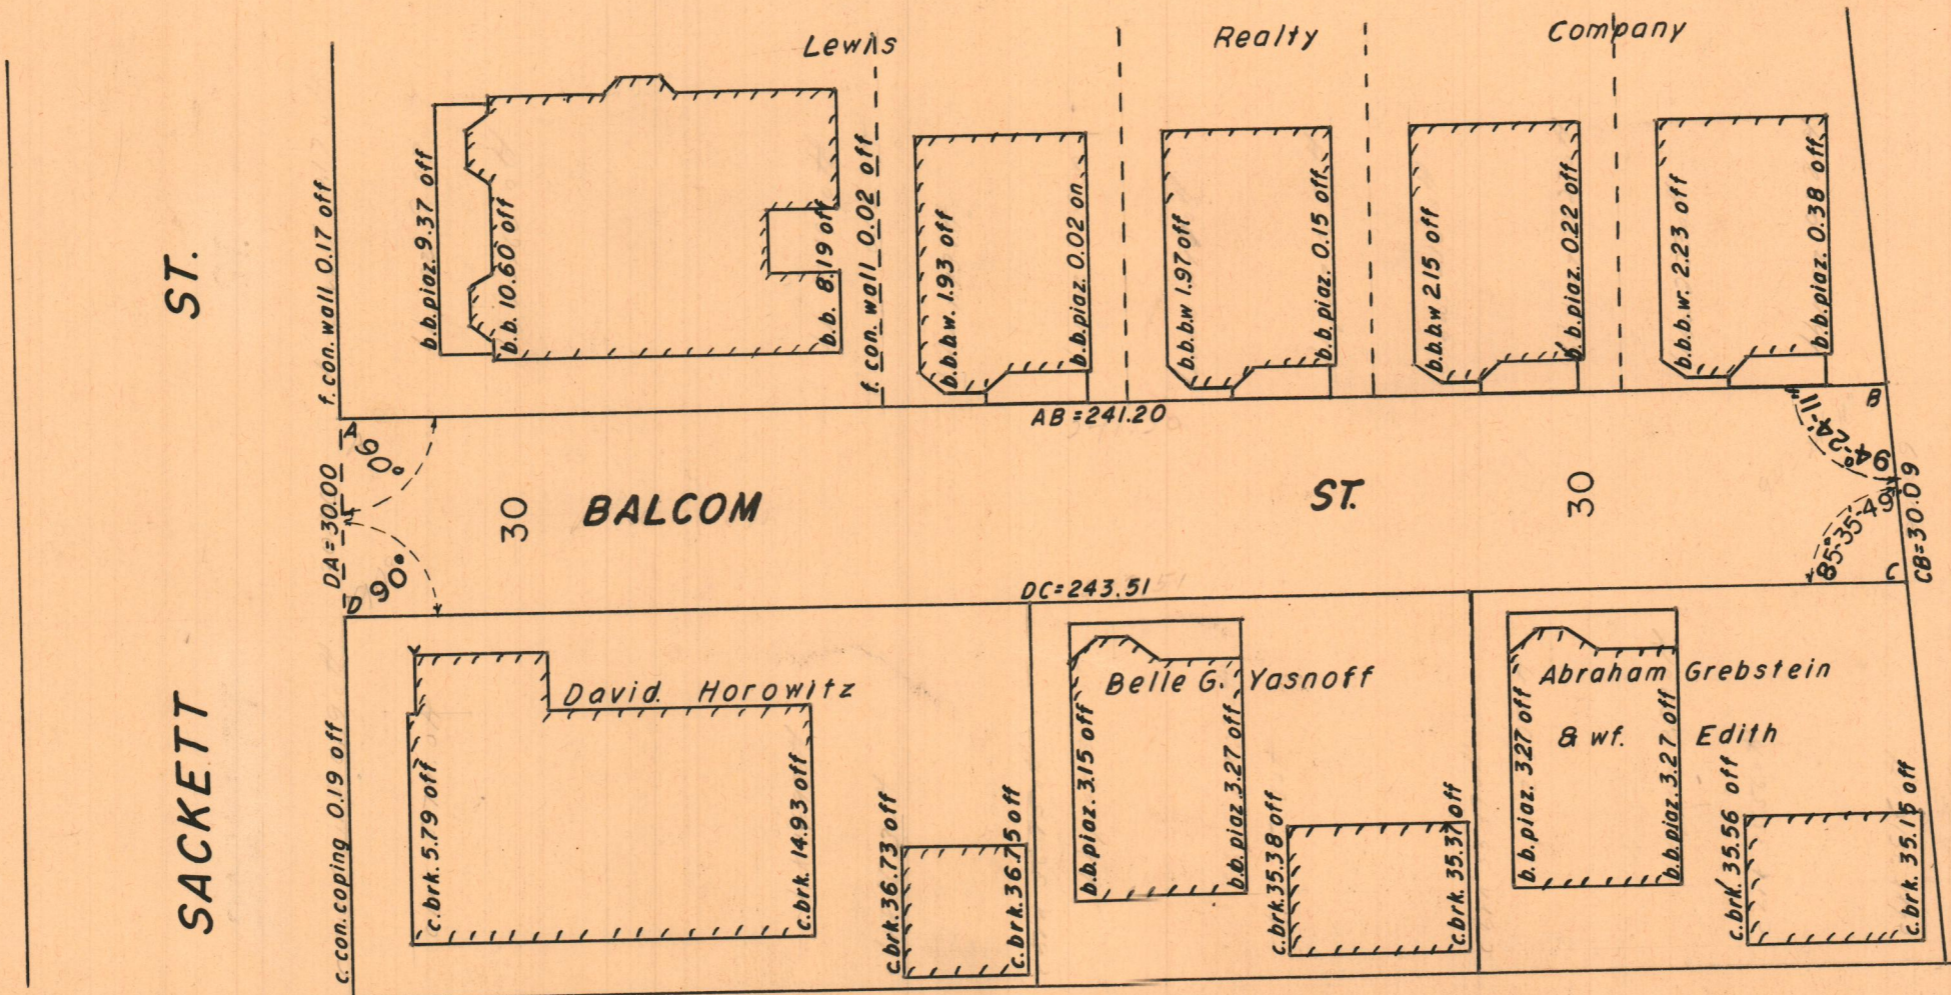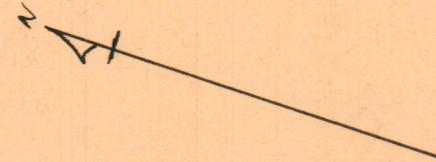

OFFICE No. 26961
DRAWER 88
SHEET B-42