


PLAT OF

# MINK ROAD

From Enfield Ave. to Academy Ave.  
IN TWO SHEETS  
CITY COUNCIL  
APRIL 18, 1952

PROVIDENCE, R. I.  
P. W. DEPT. - ENGINEERING OFFICE  
STREET LINE SECTION  
Plan No 061147  
Date APRIL 19, 1955

Scale 1"=40'

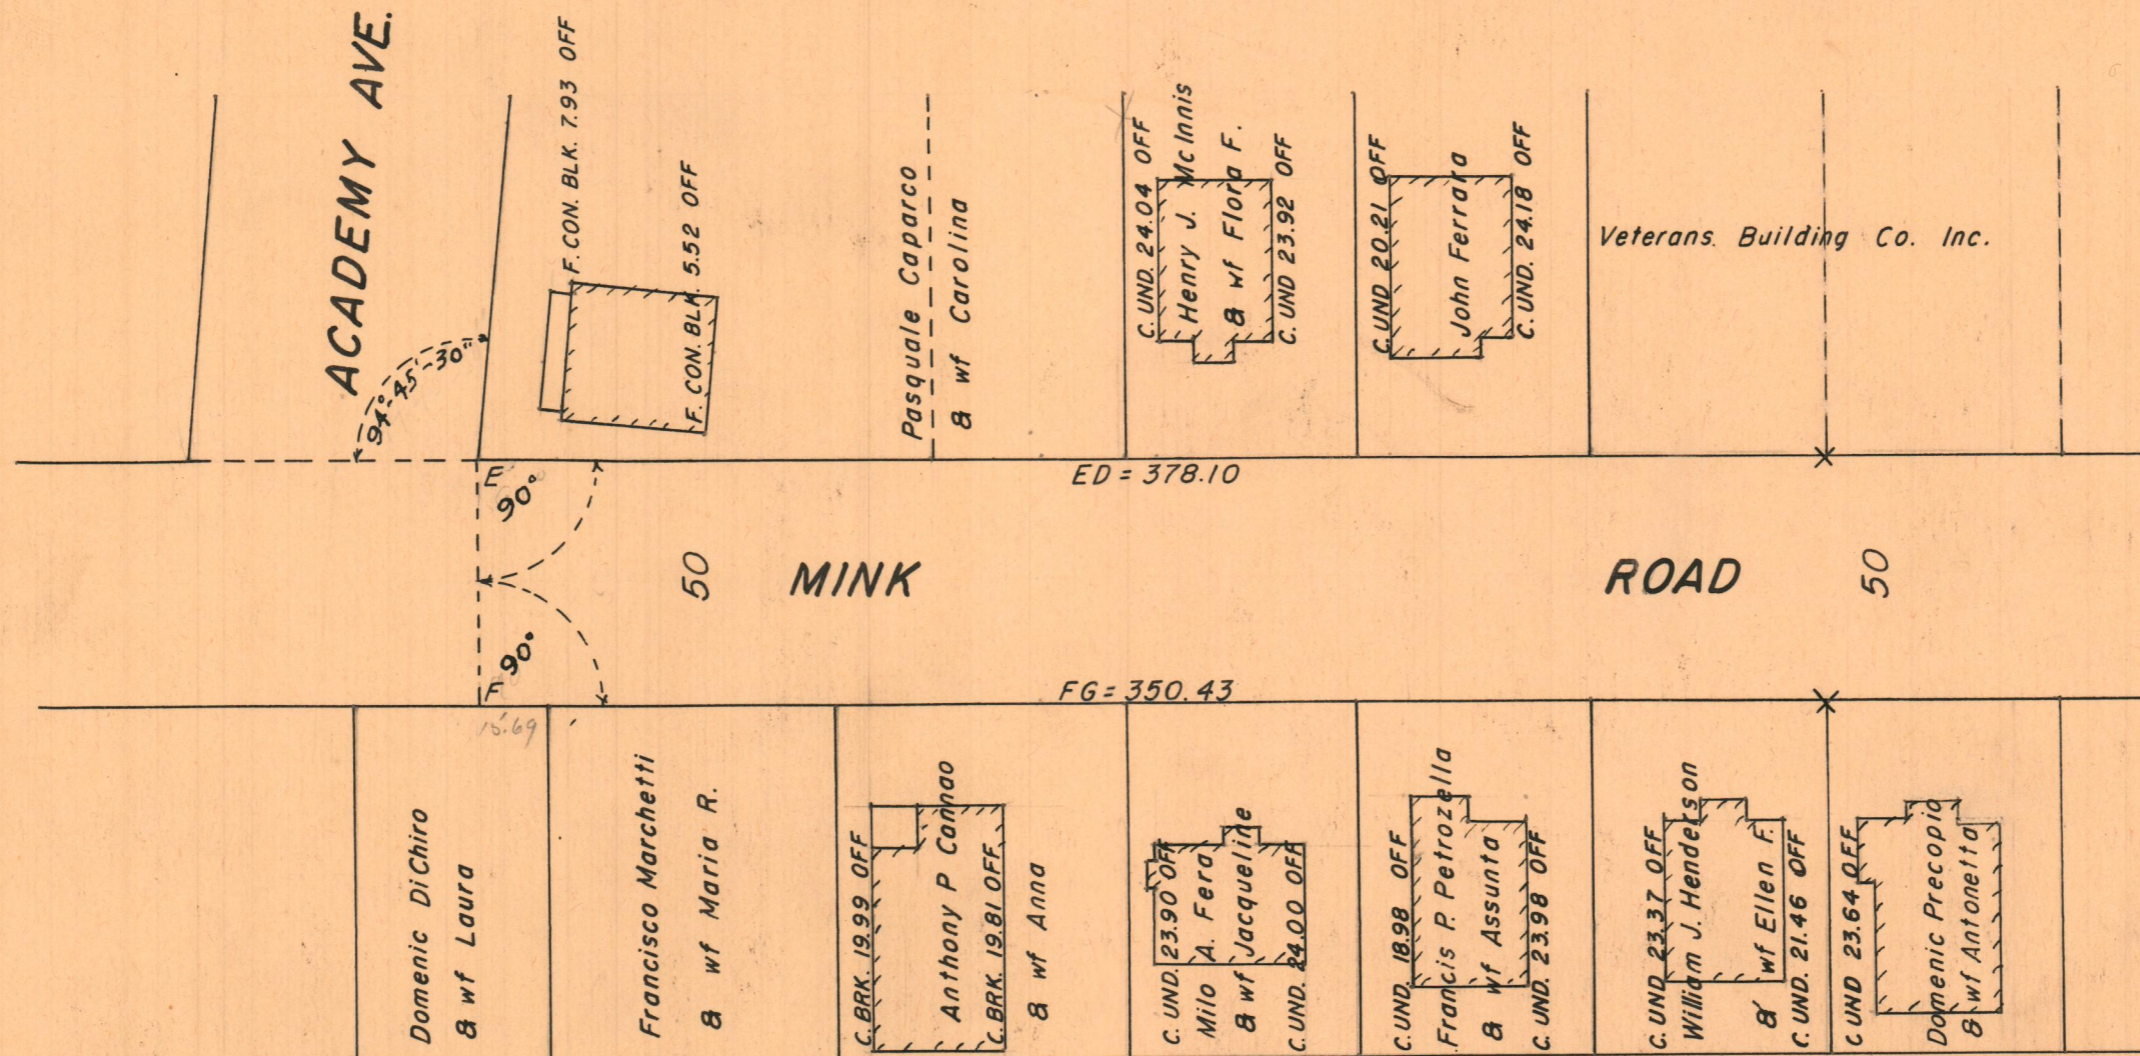

OFFICE No. 26968  
DRAWER 88  
SHEET B-48