

33

PLAT OF


SWIFT STREET

From The End Of The Portion Already Received 35 Ft. Westerly


CITY COUNCIL

SEPTEMBER 5, 1952.

SCALE 1" = 50'

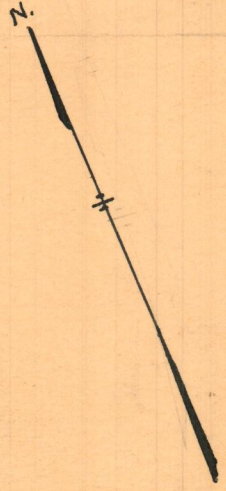

PROVIDENCE, R. I.
 P. W. DEPT. - ENGINEERING OFFICE
 STREET LINE SECTION
 060774
 Plan No 060774
 Date Oct 27, 1953

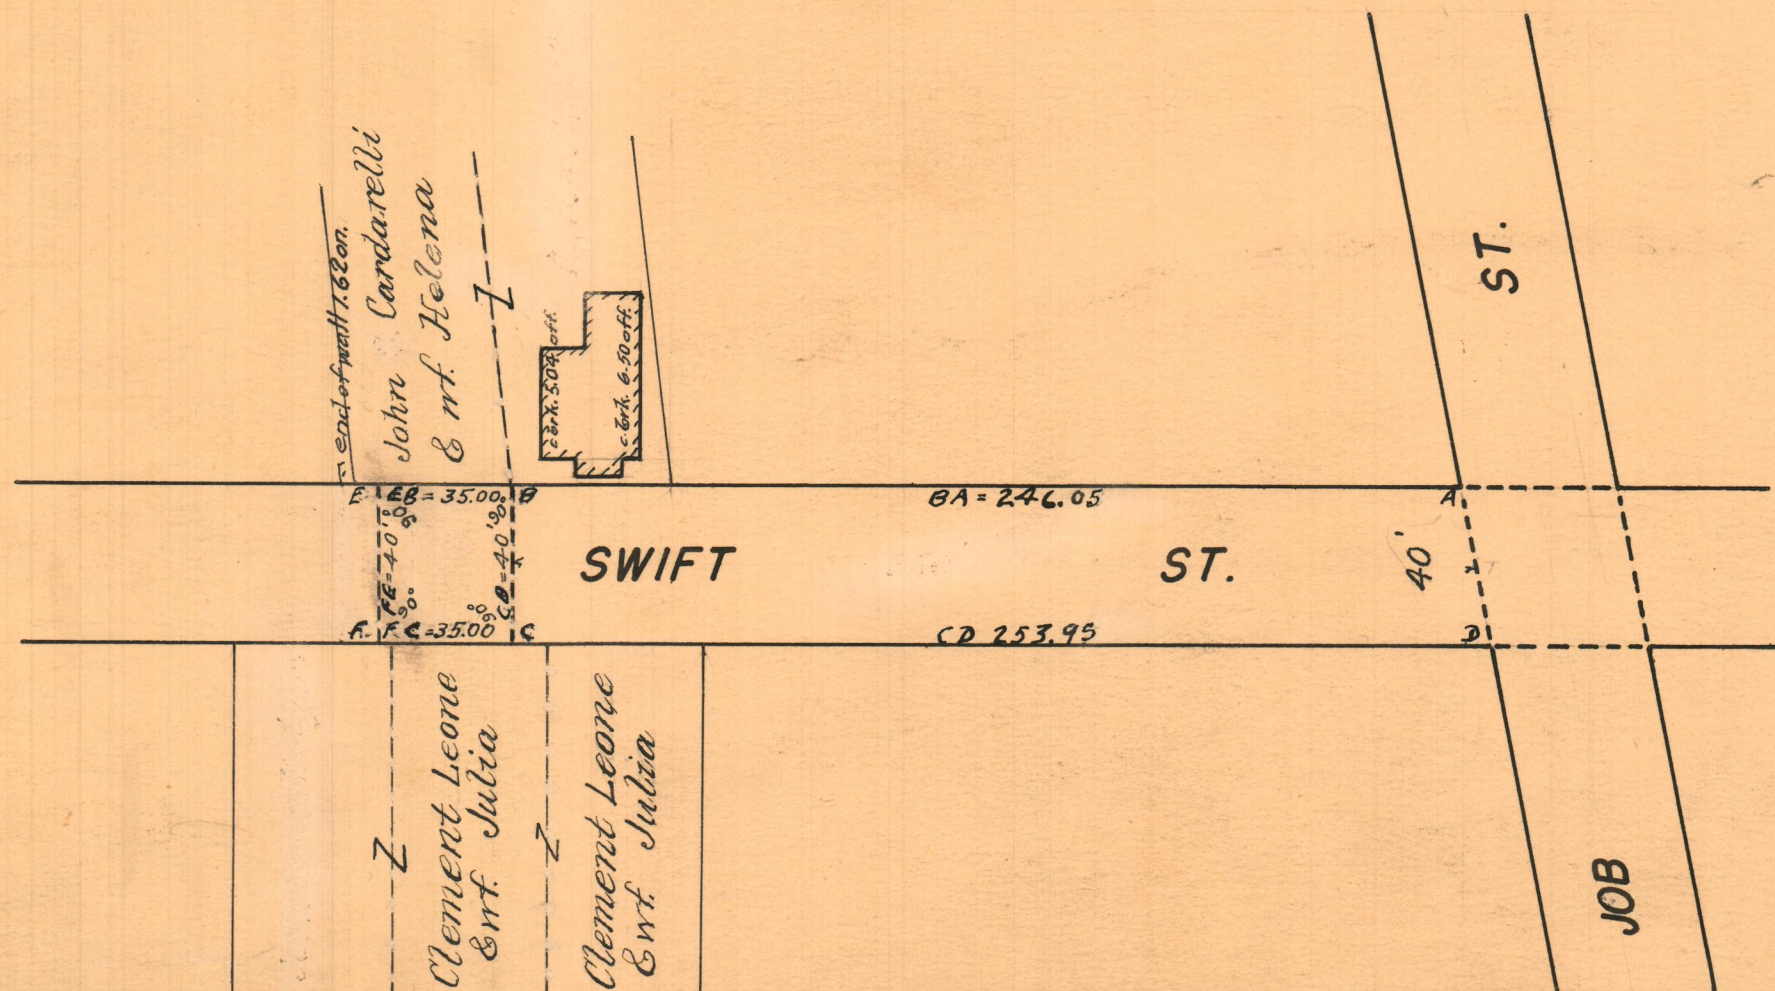

OFFICE No. 26924
 DRAWER 88
 SHEET B-5