

PLAT OF
WAKEFIELD AVENUE



From WESTERLY AVE. To BRISTOL AVE.

City Council

April 3, 1953

PROVIDENCE, R. I.
 P. W. DEPT. - ENGINEERING OFFICE
 STREET LINE SECTION
 Plan No. 061154
 Date April 26, 1955

Scale - 1" = 30'

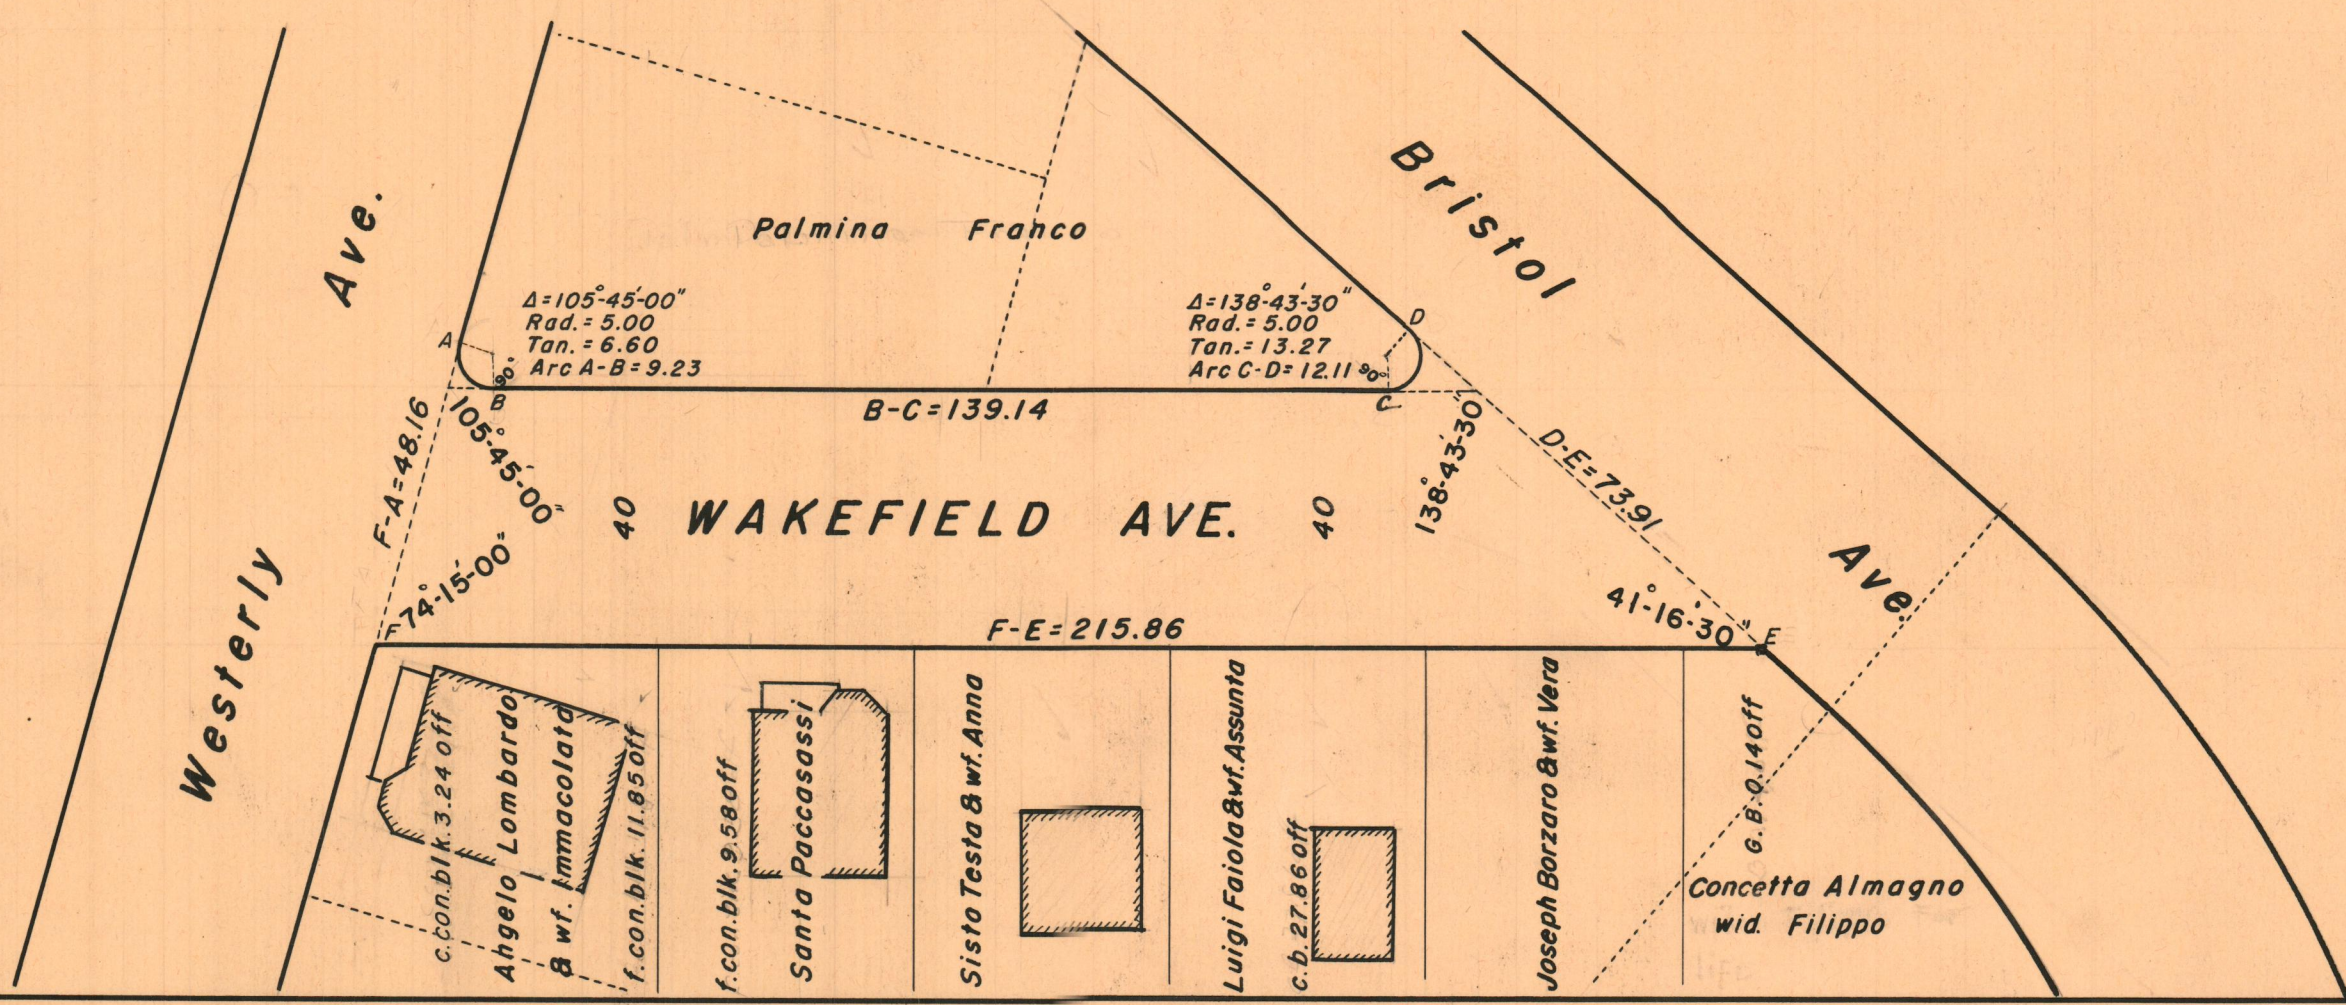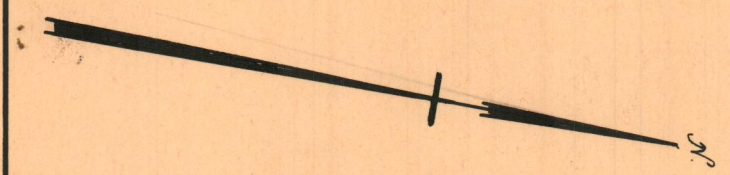

OFFICE No. 26970
 DRAWER 88
 SHEET B-50