

PLAT OF


# FARM STREET

IN TWO SHEETS


From MT. PLEASANT AVE TO LAWN ST.  
CITY COUNCIL

FEBRUARY 11, 1952 SCALE 1" = 40'


PROVIDENCE, R. I.  
 P. W. DEPT. - ENGINEERING OFFICE  
 STREET LINE SECTION  
 Plan No 061161  
 Date April 27, 1955

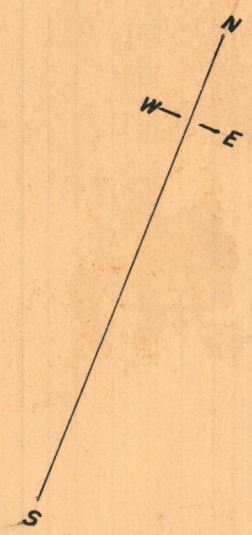


ST.

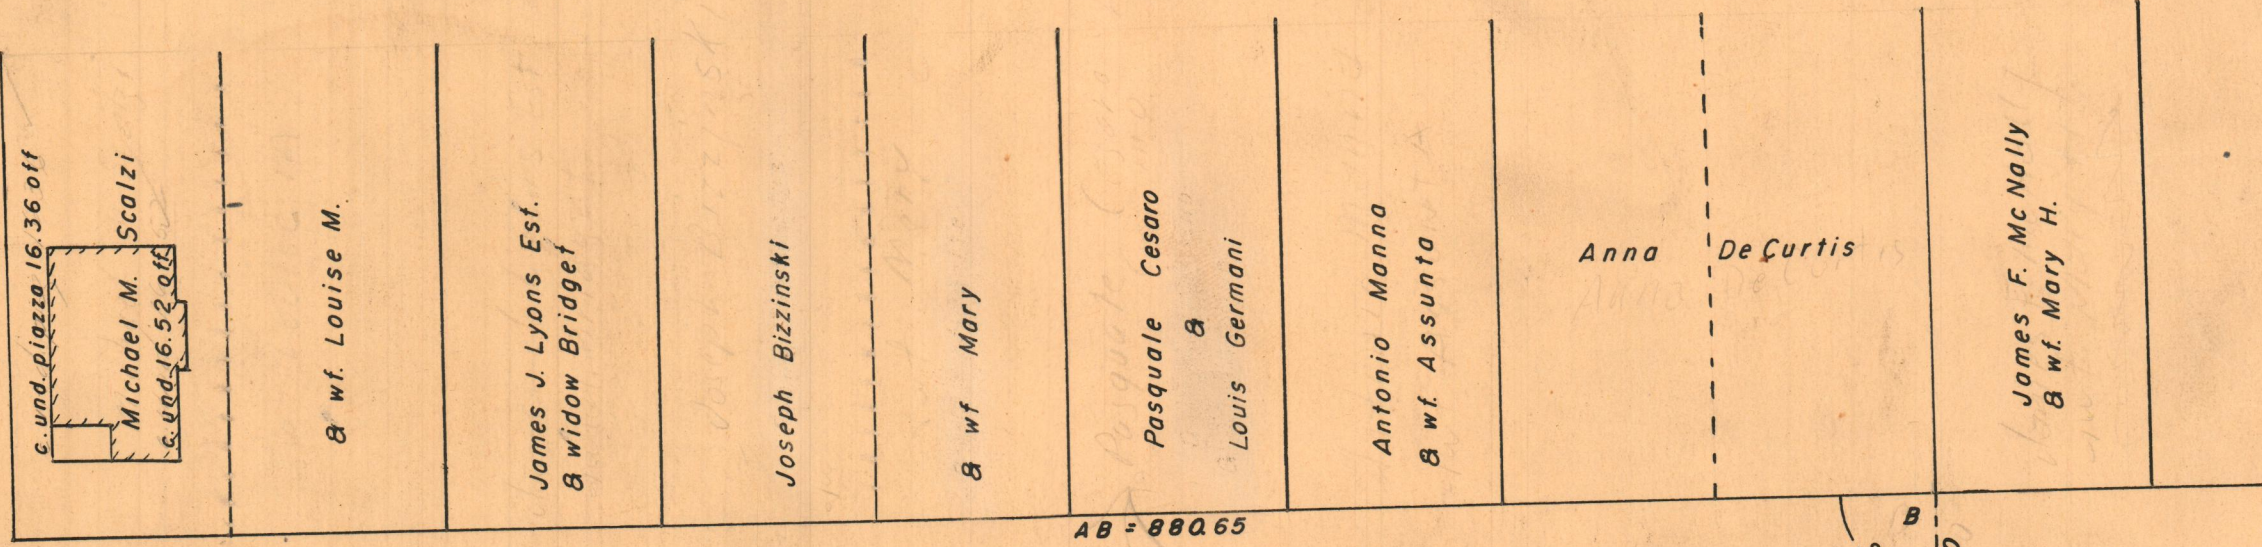

AB = 880.65

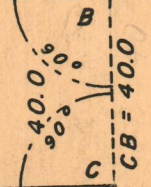


KIMBALL

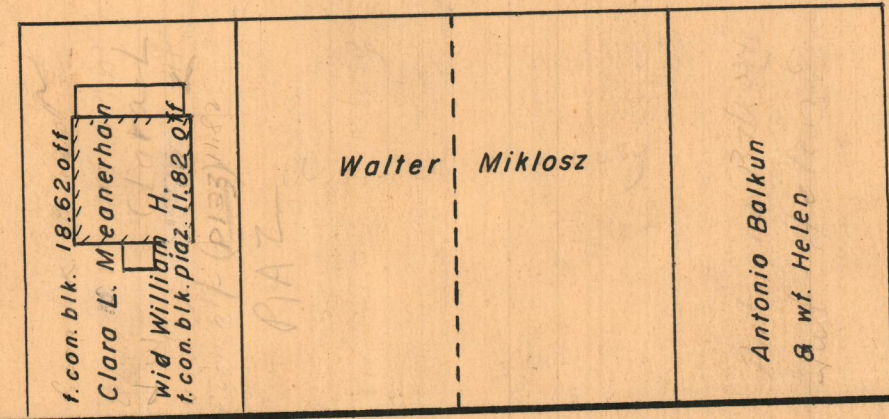


DC = 880.71

MINTO ST.

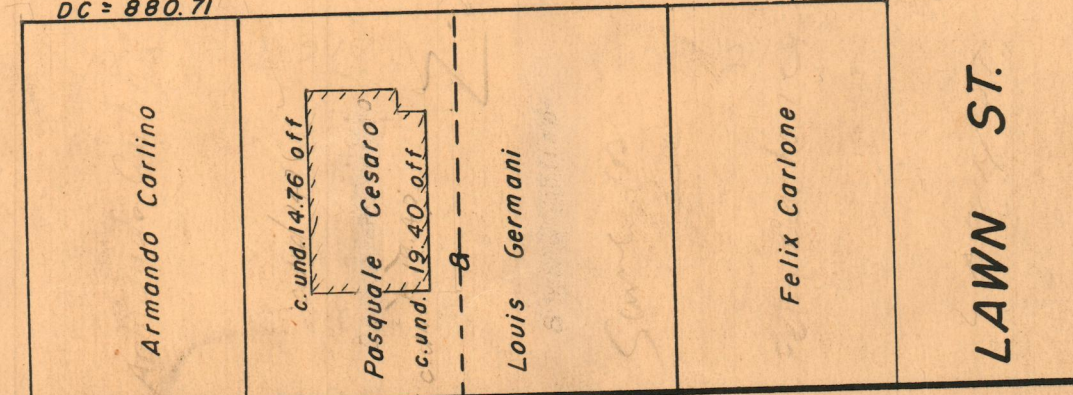

LAWN ST.

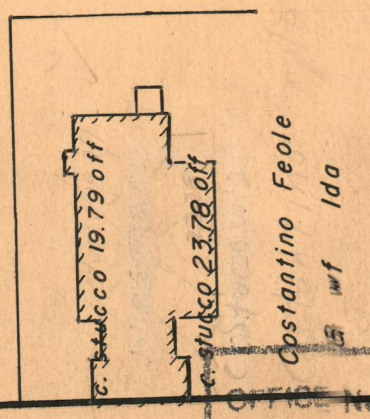

OFFICE No. 26972  
 DRAWER 88  
 SHEET B-52