

PROVIDENCE, R. I.  
 P. W. DEPT. - ENGINEERING OFFICE  
 STREET LINE SECTION  
 Plan No 061179  
 Date May 5, 1955

PLAT OF

# WOODSIDE ROAD


From RUBY Ave. To BRUSH HILL ROAD

City Council

April 3, 1953



SCALE - 1" = 40'

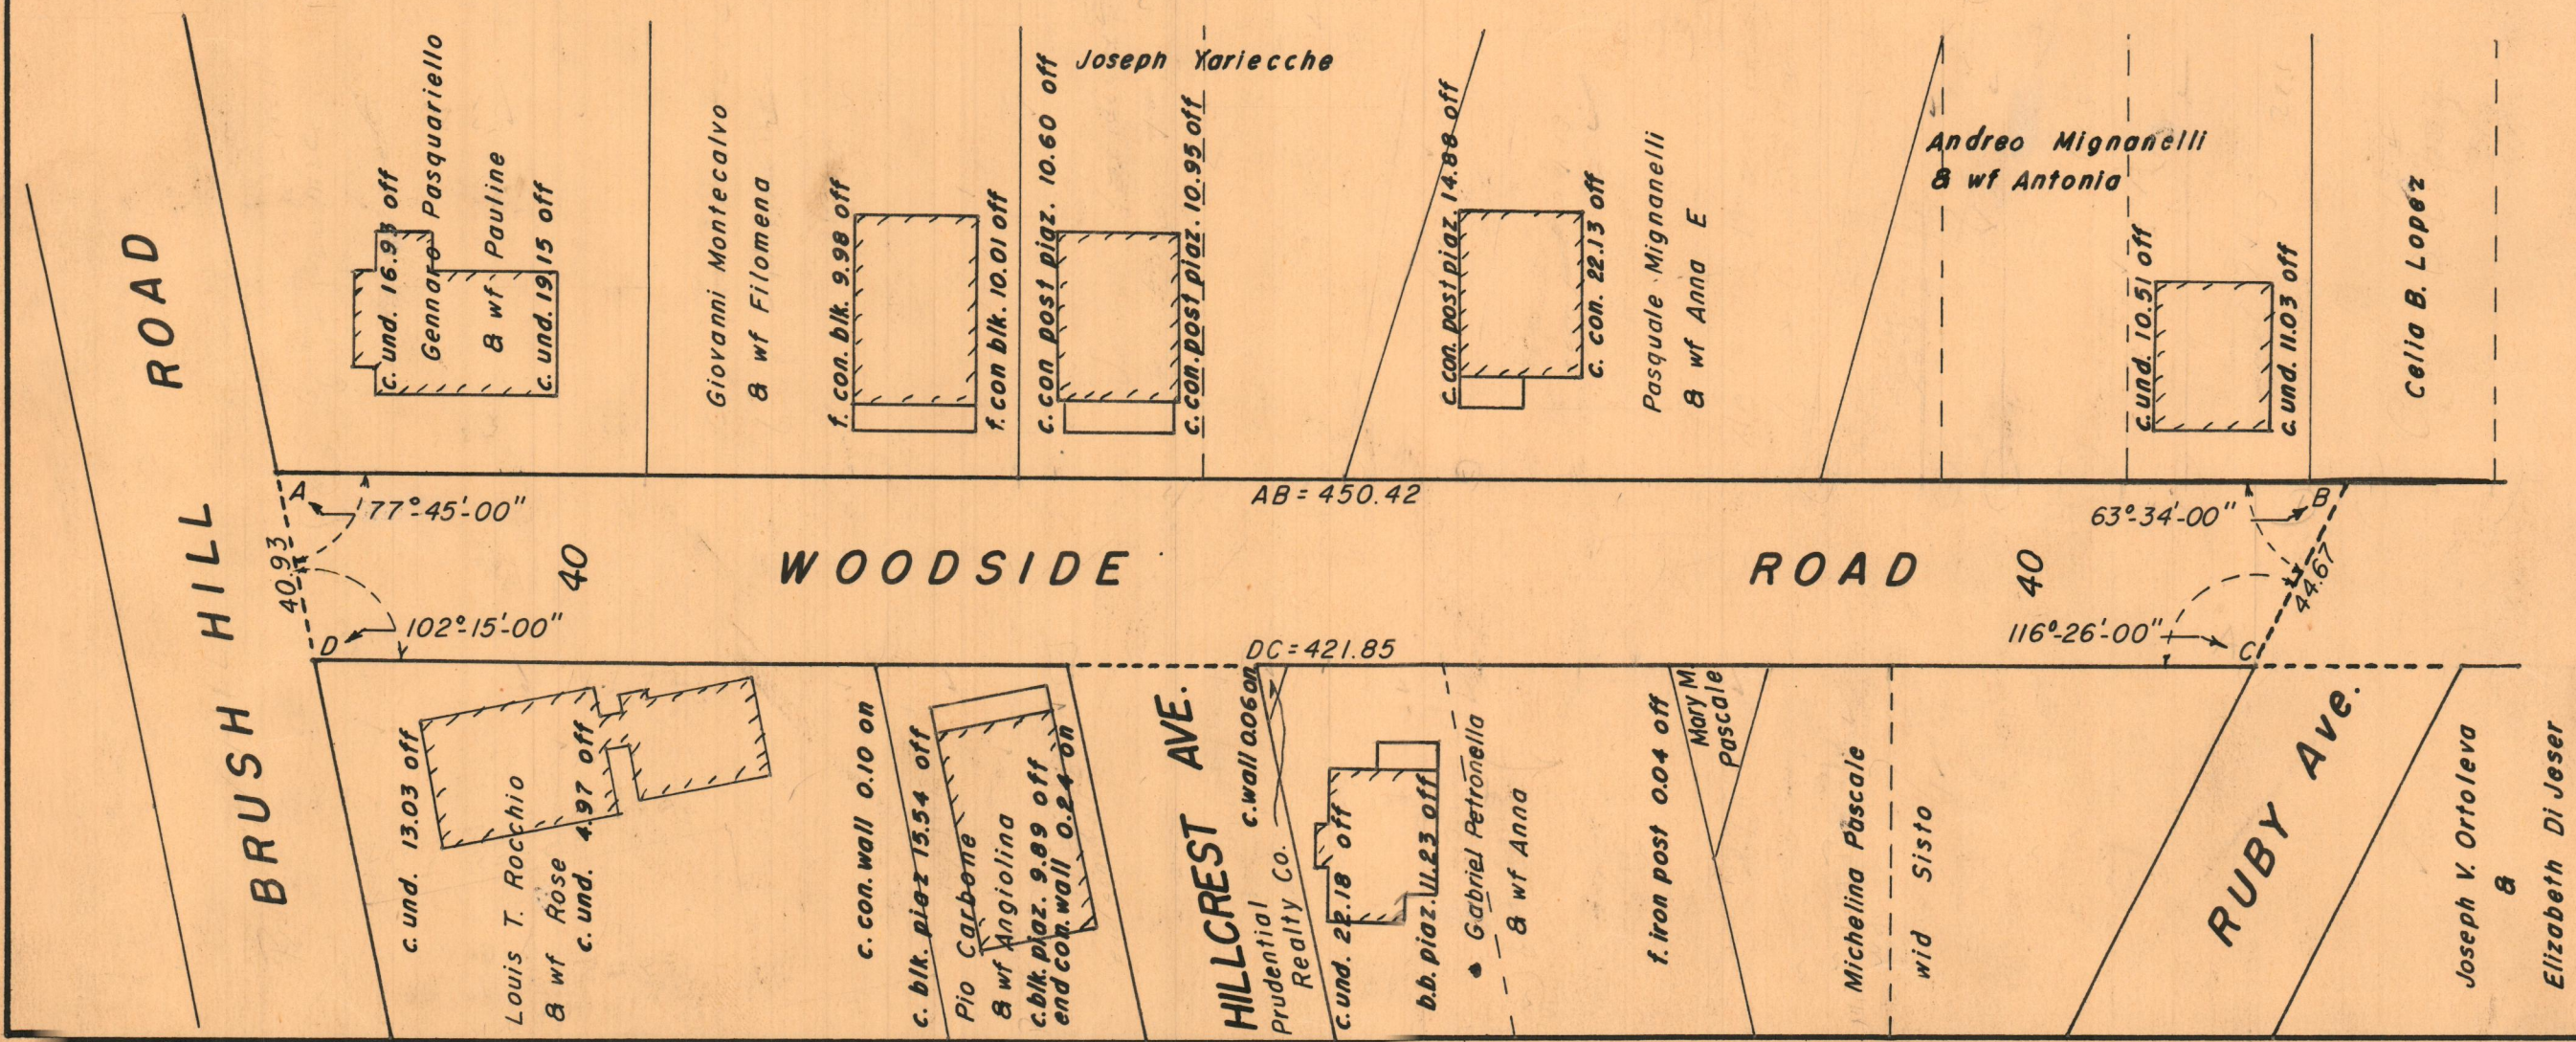

OFFICE No. 26976  
 DRAWER 88  
 SHEET B-56